



凡例	
	たて枠
	まぐさ受け
	S-90 帯金物
	S-45 帯金物
	HD-N 5 引き寄せ金物(くぎ)
	SW-67 帯金物
	S-HD 15 引き寄せ金物(ボルト)
	S-HD 10 引き寄せ金物(ボルト)
	1: 開口高さ
	2: まぐさサイズ
	3: 下枠高さ

1F階たて枠伏図 1/40

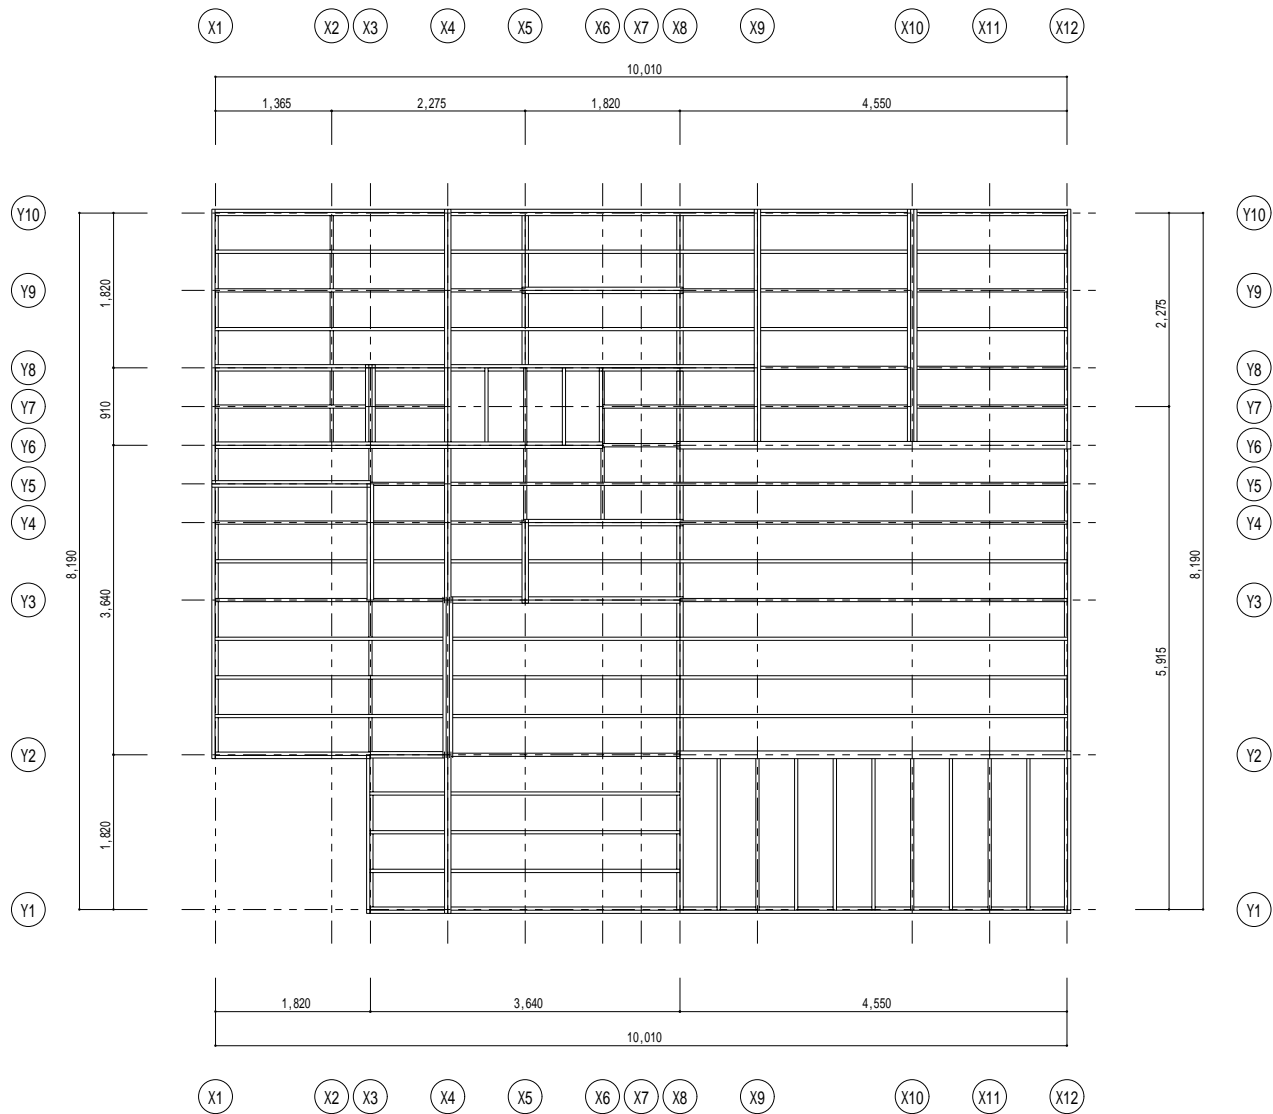


1F階床伏図 1/40

凡例			
☒	たて枠		
☒	まぐさ受け		
△	HD-N 5 引き寄せ金物(くぎ)		
S-45	帯金物		
S-90	帯金物		
①	1: 開口高さ	2	
②	2: まぐさサイズ	3	
③	3: 下枠高さ		

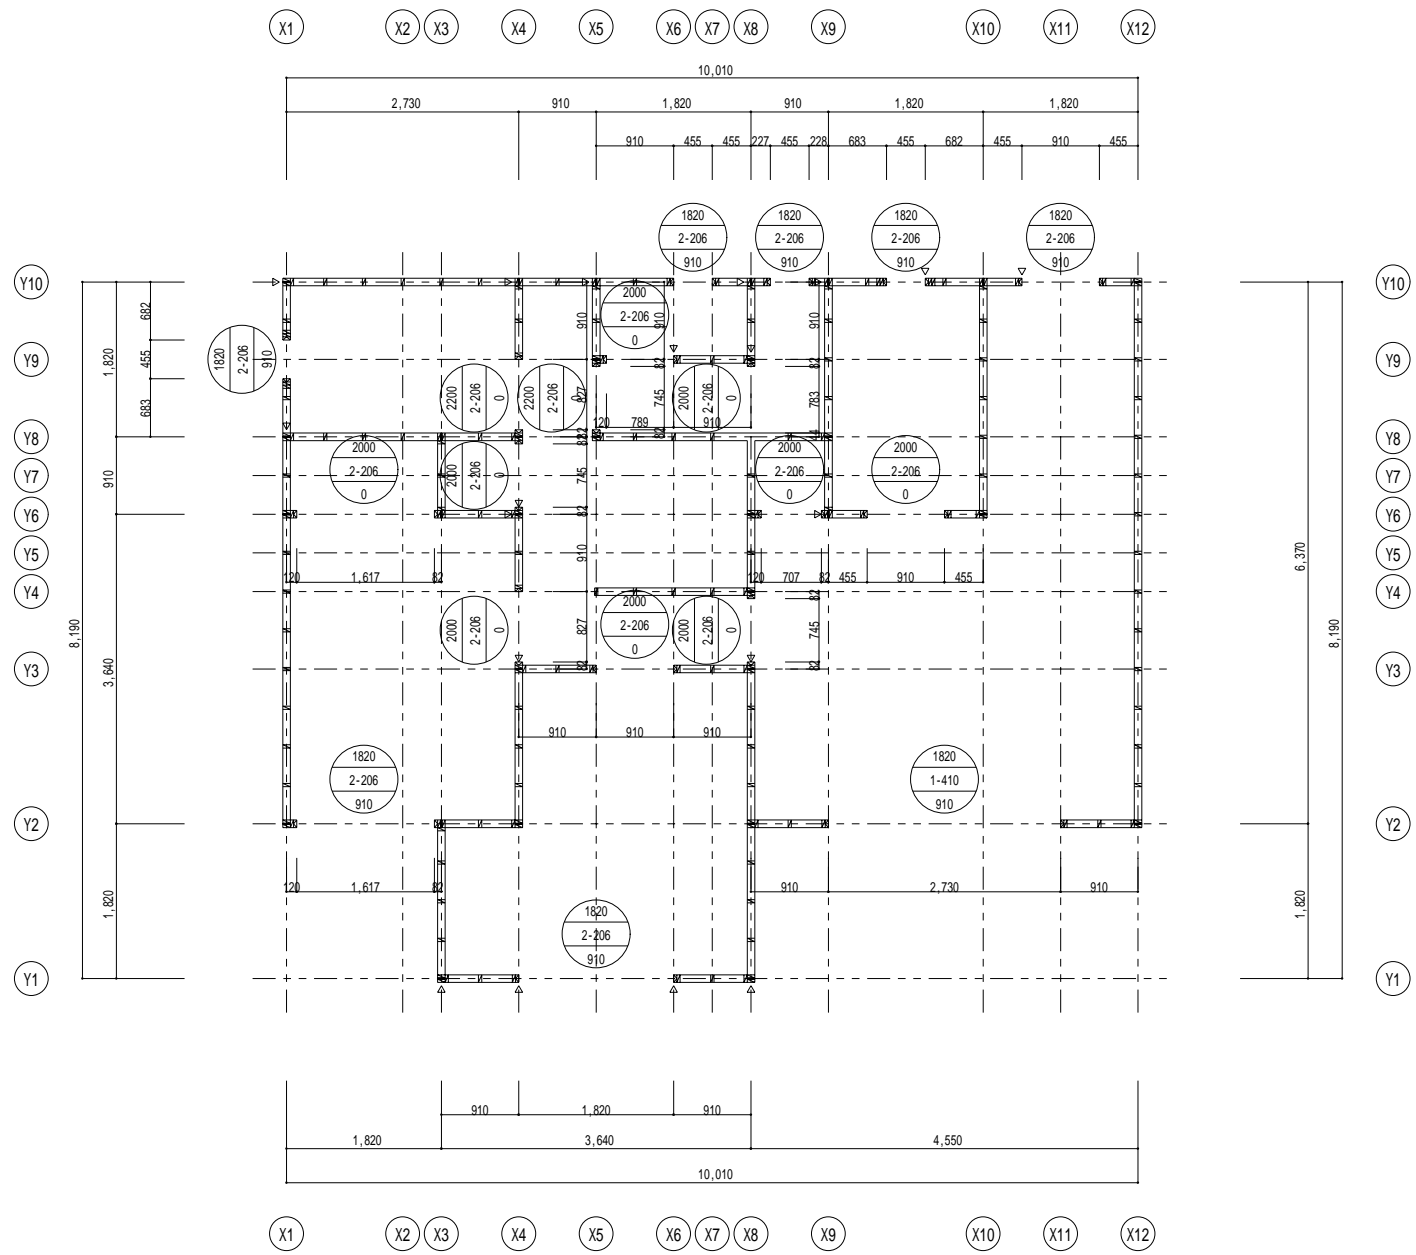


2F階たて枠伏図 1/40

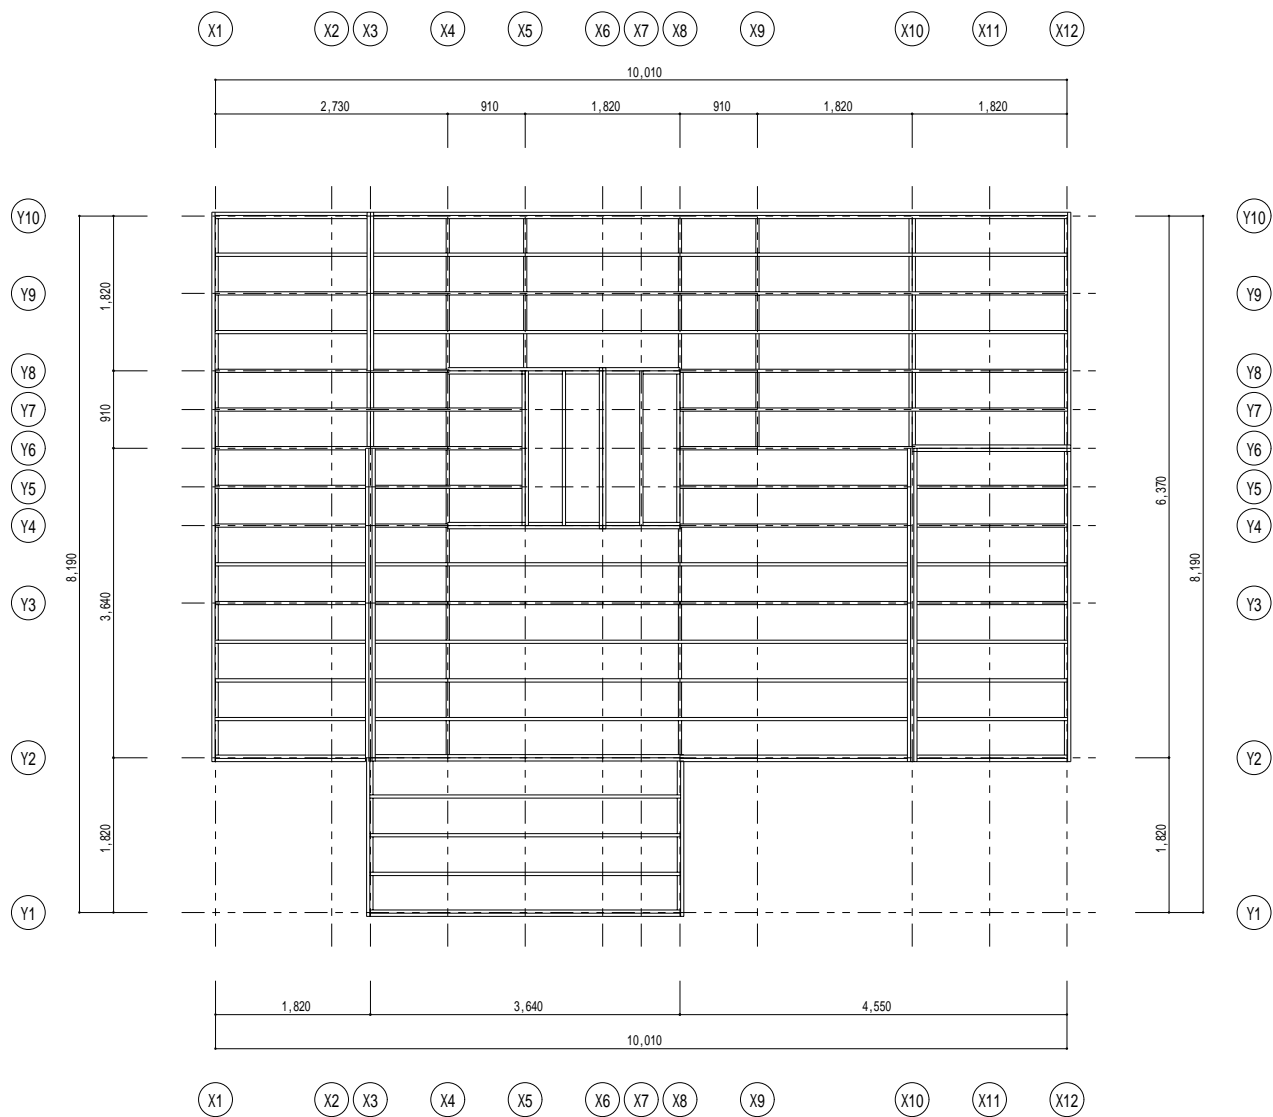


2F階床伏図 1/40


凡例
▣ たて枠

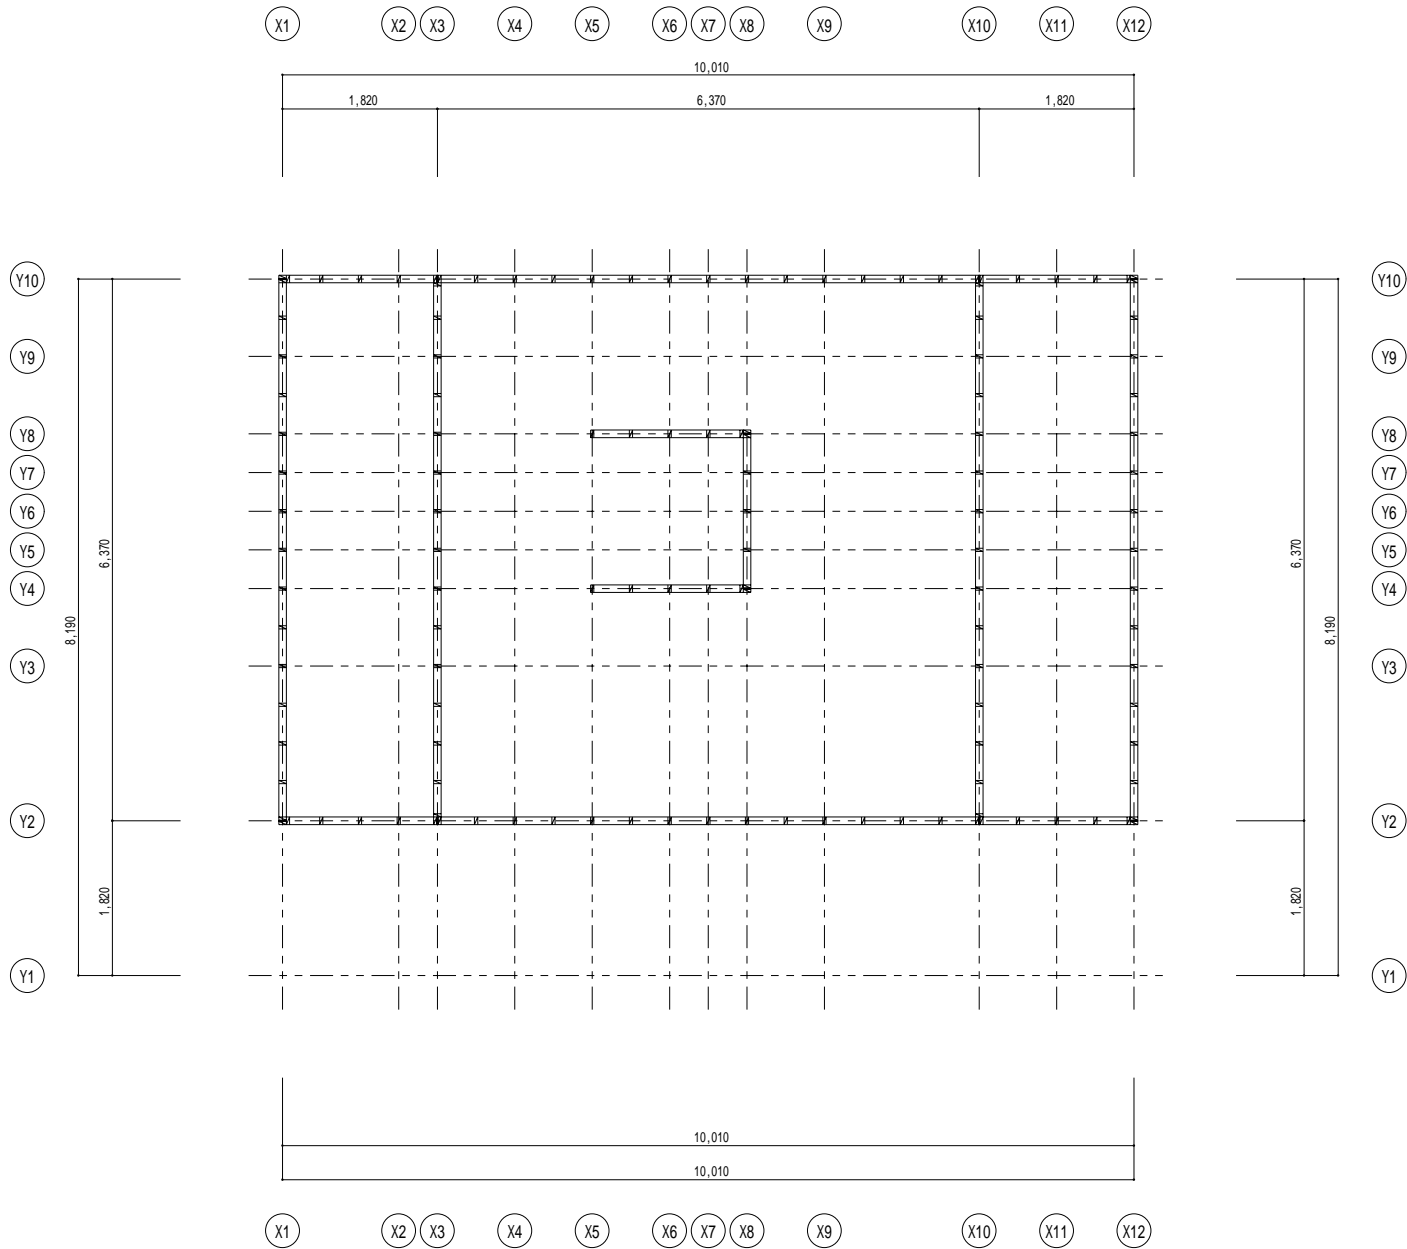


3F階たて枠伏図 1/40

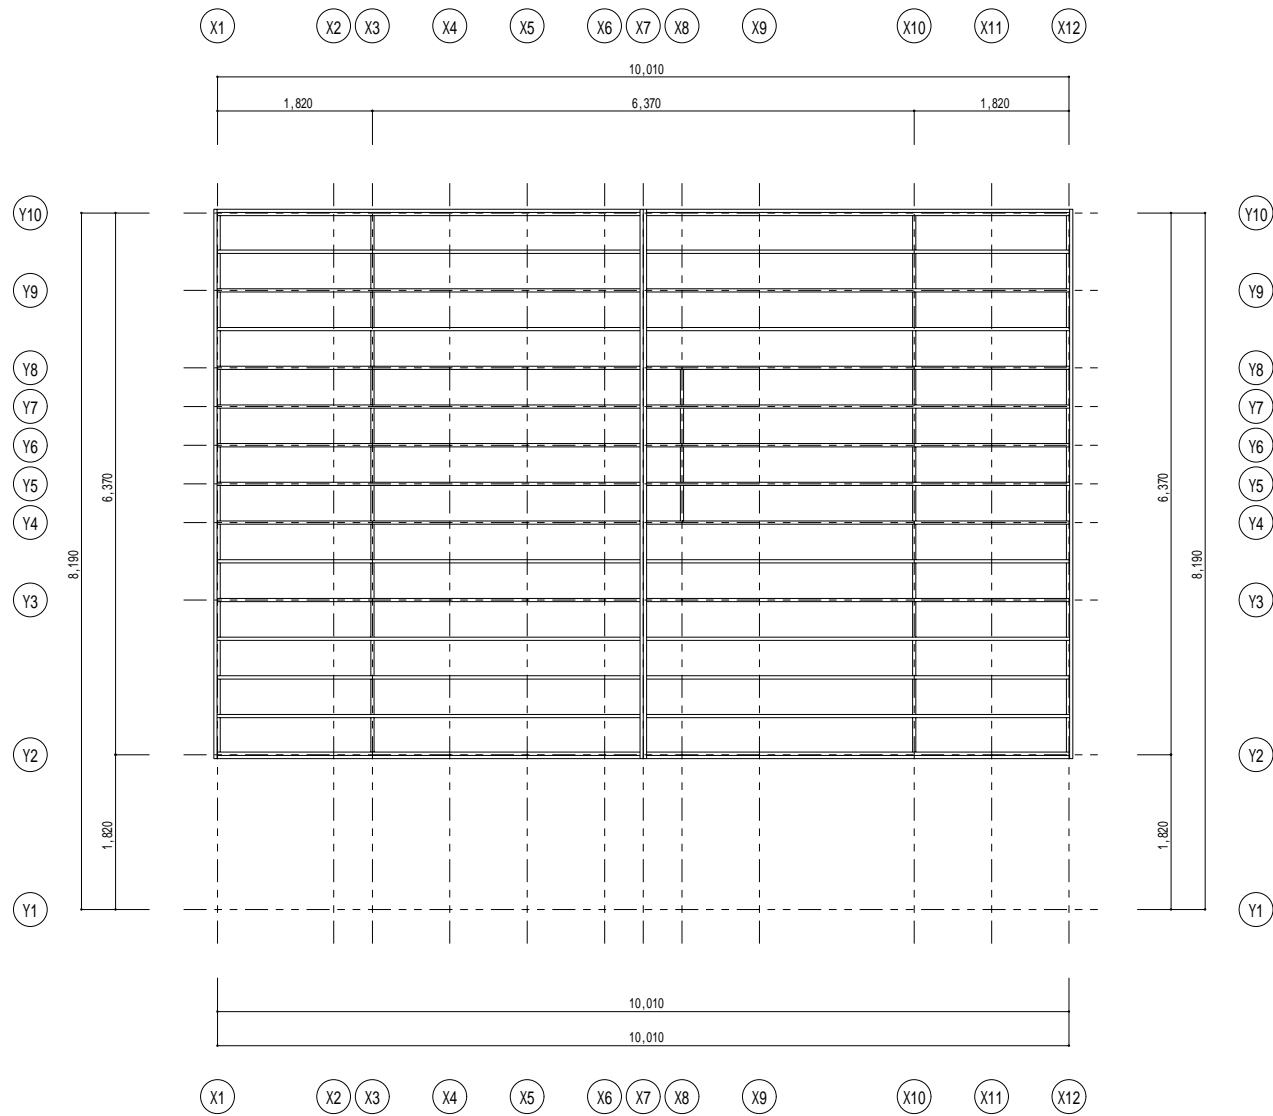

3F階床伏図 1/40

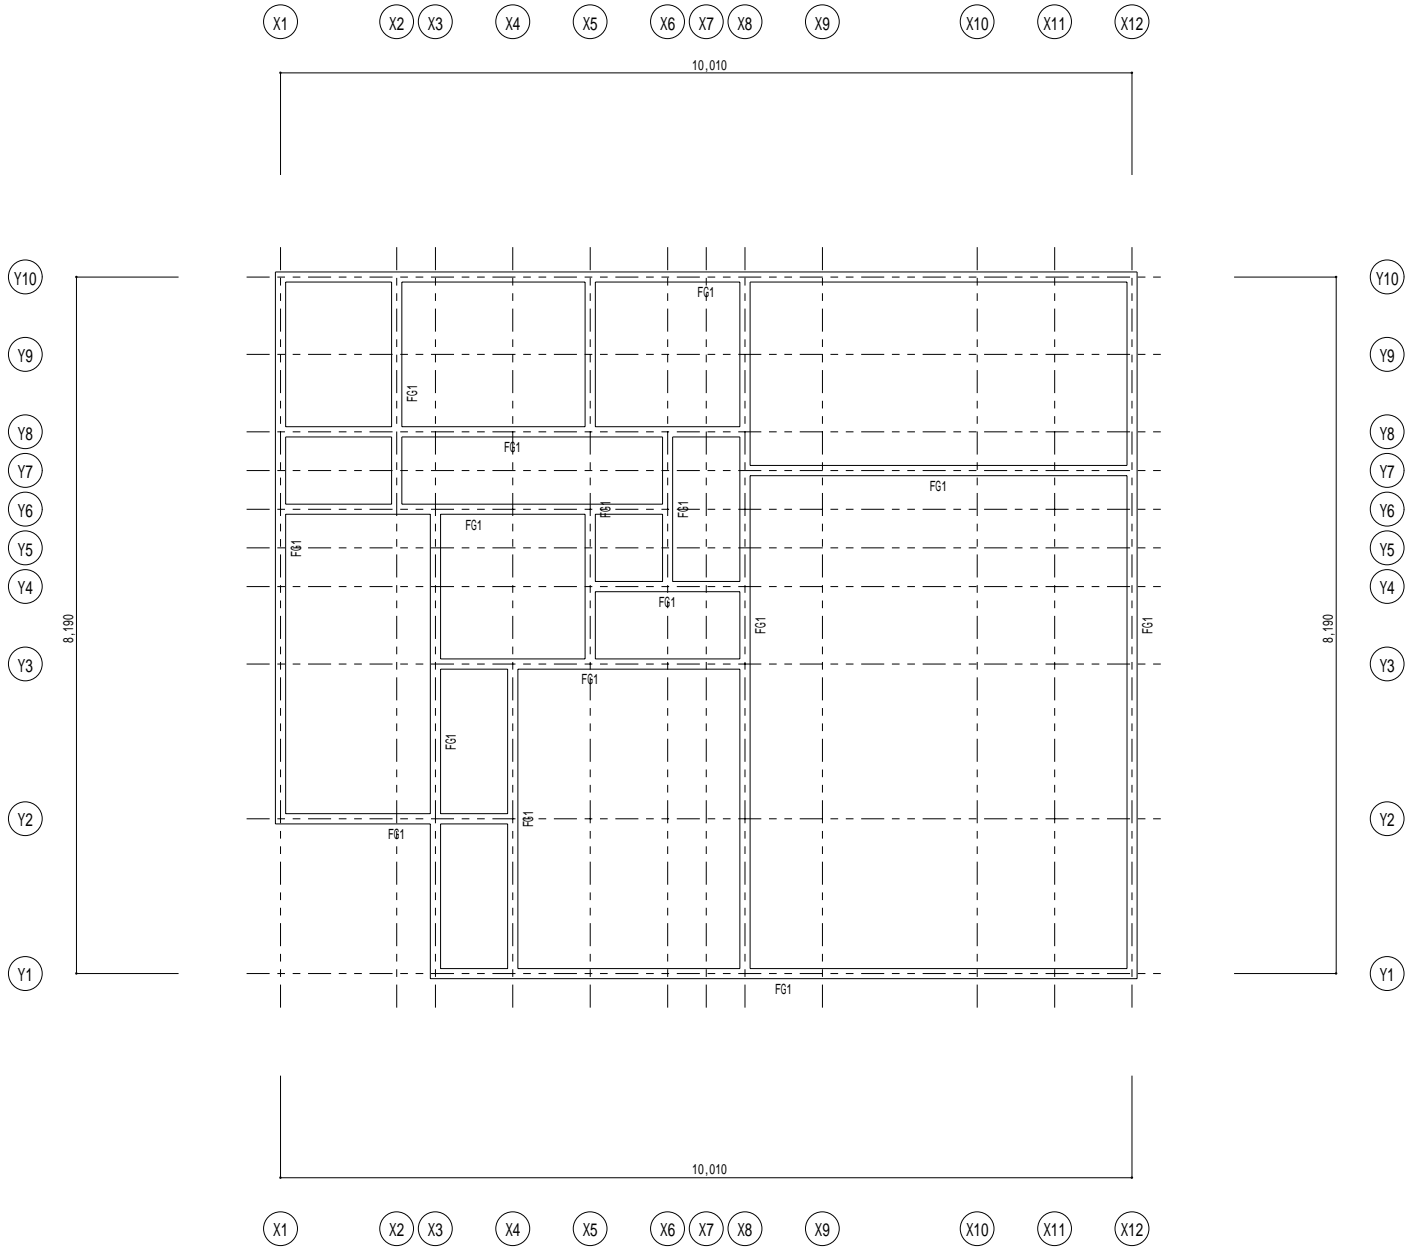


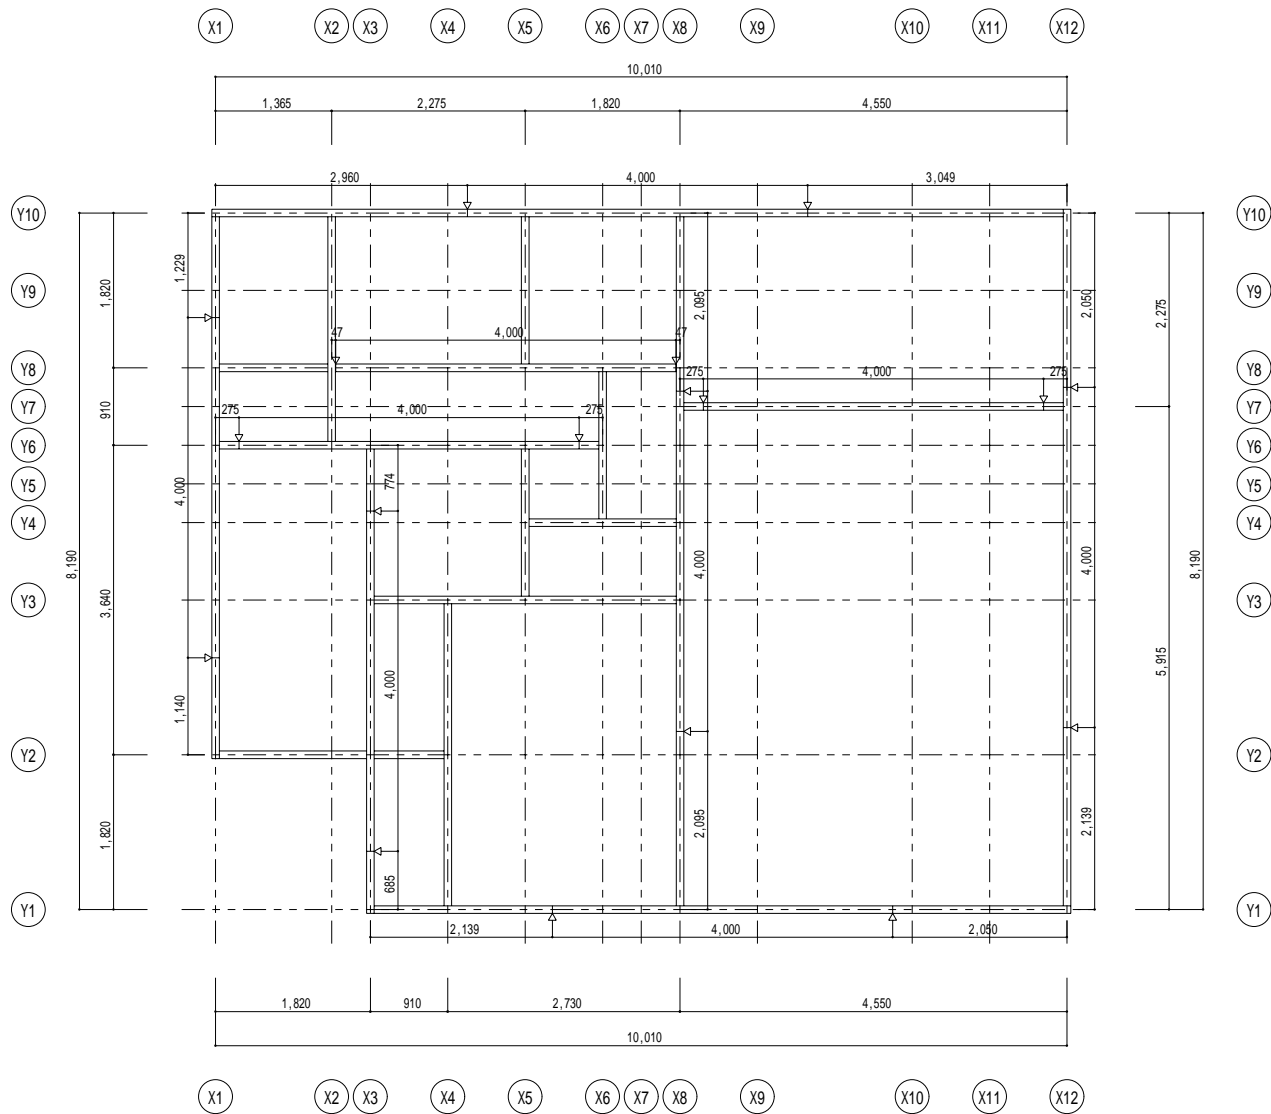
F階伏図 1/40

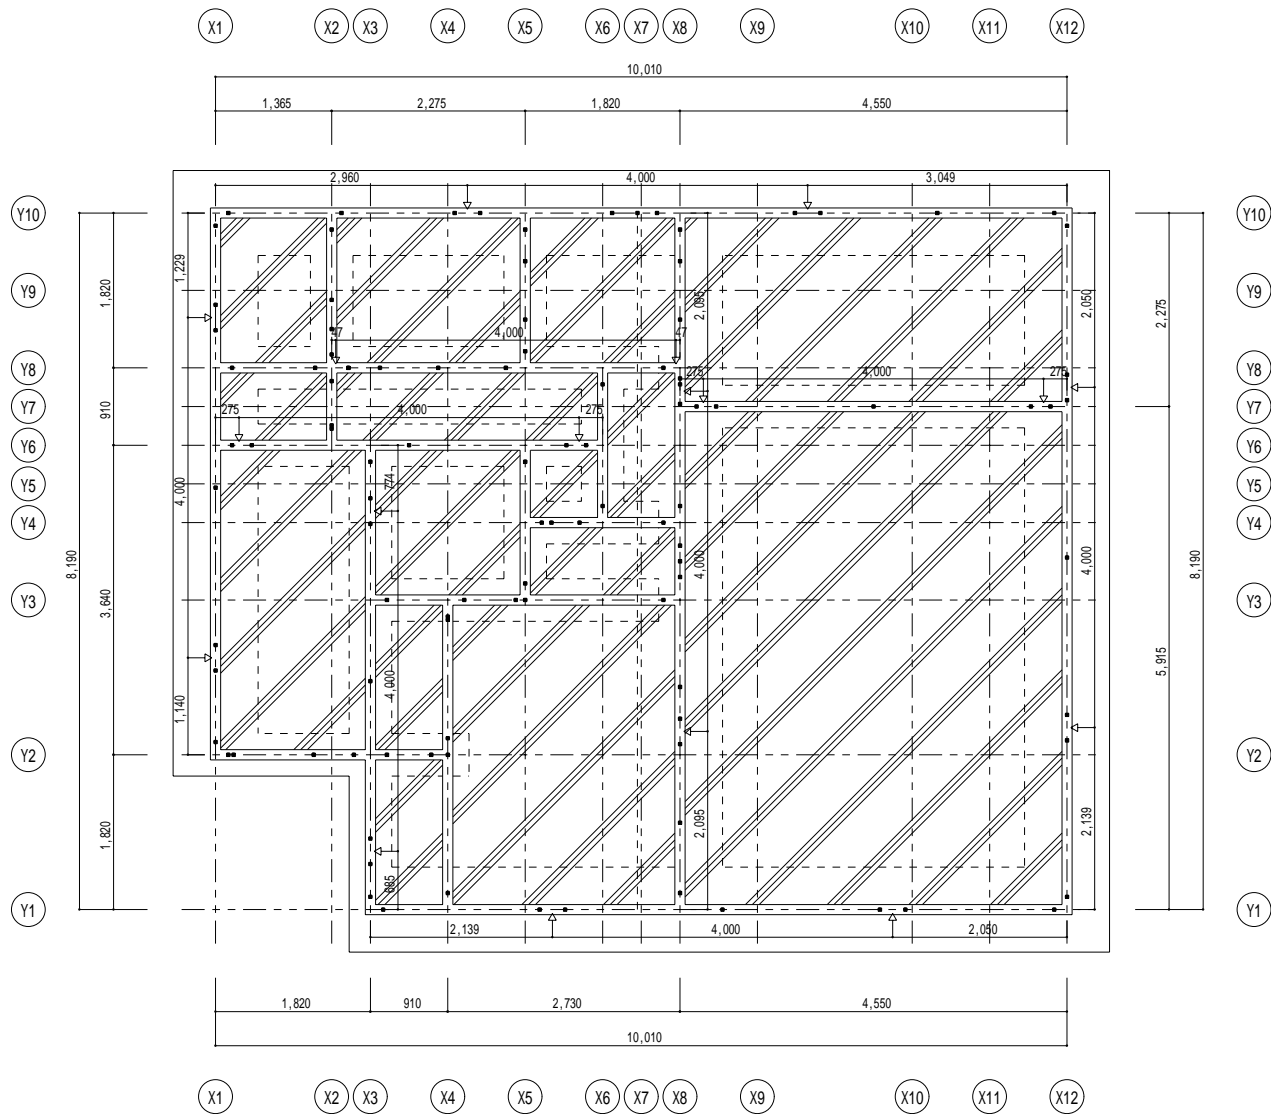


基础伏图 1/40




符号	F G 1
位置	全断面
F階	
B x D	120 x 600
上端筋	1-D13
下端筋	1-D13
あばら筋	1-D10@200




土台伏图 1/40

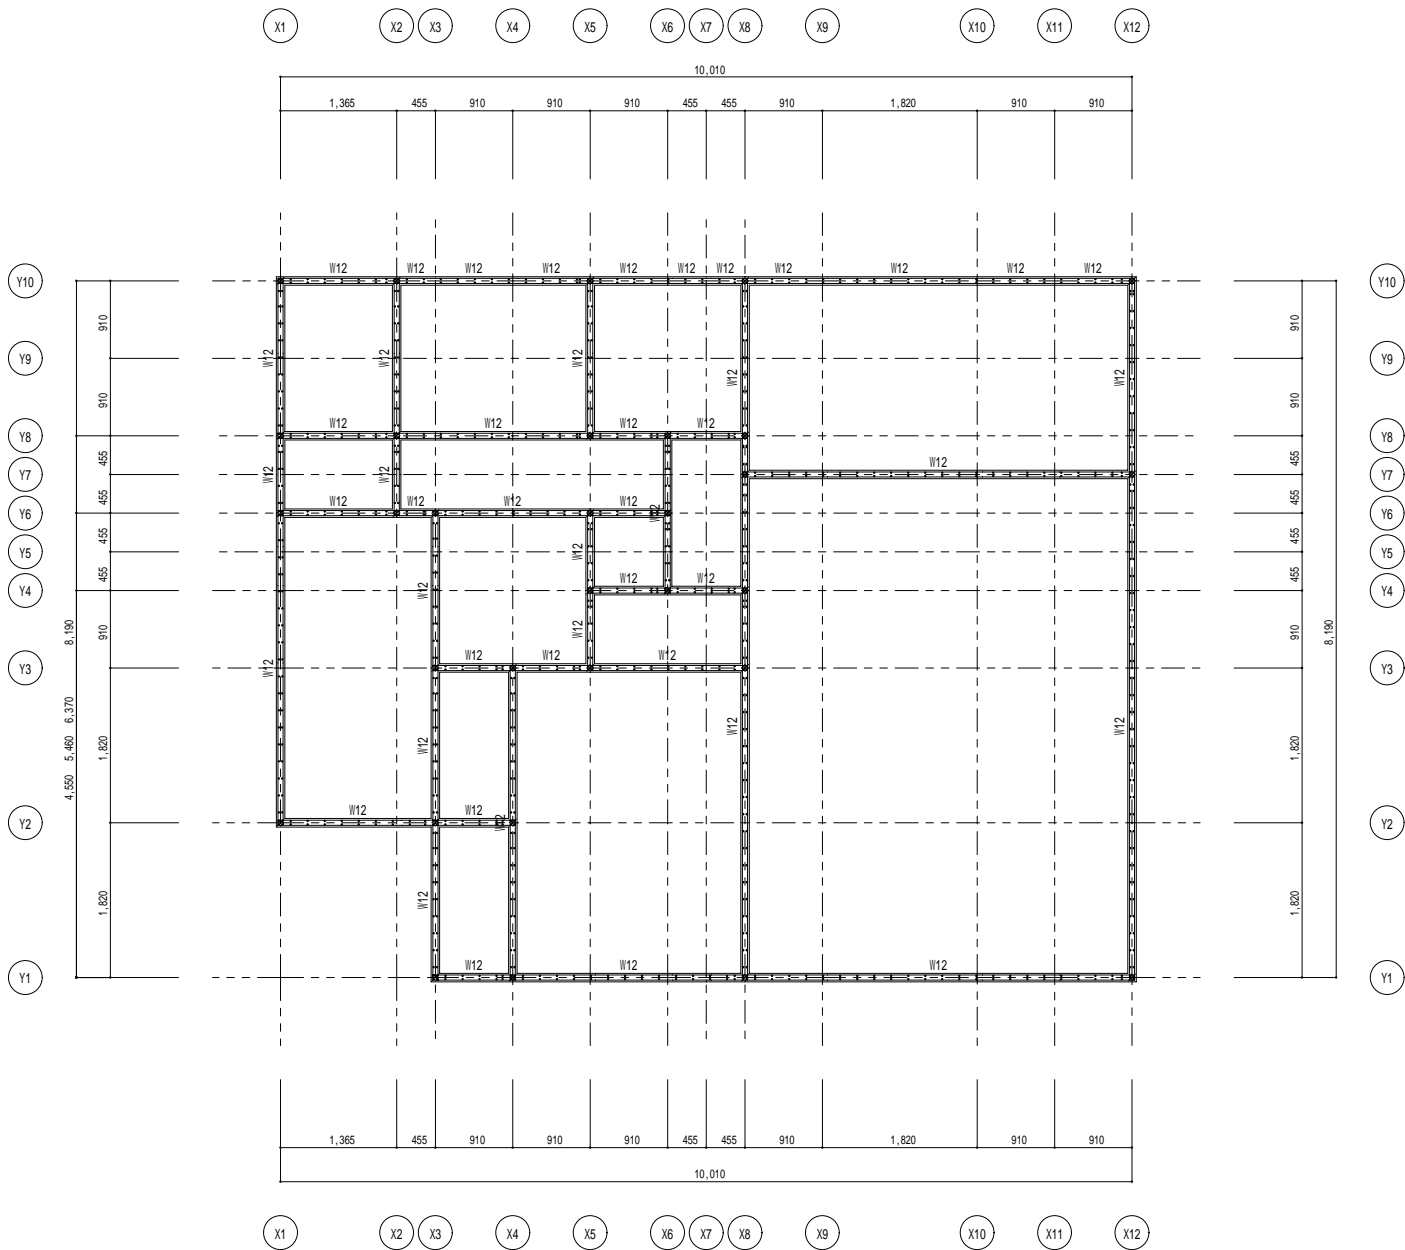


1 F 階平面詳細図 1 / 40

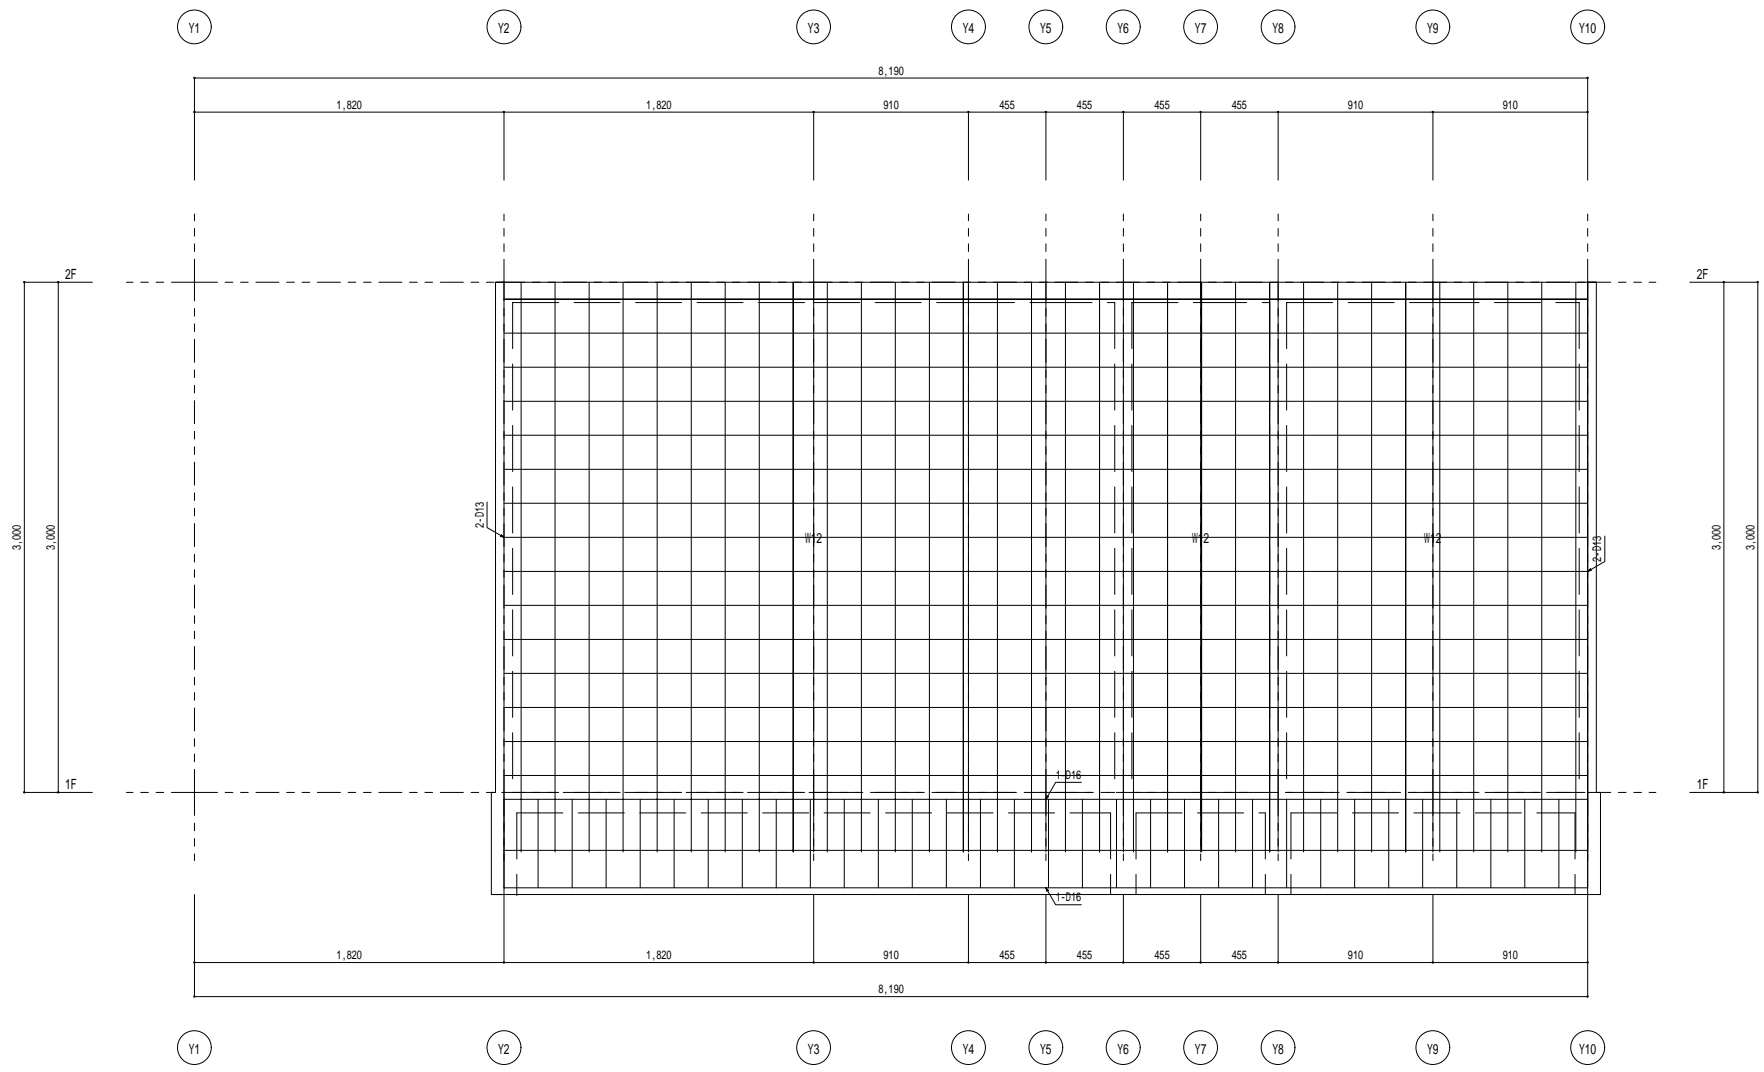


X 1 通り 架構 詳細図 1 / 2 0

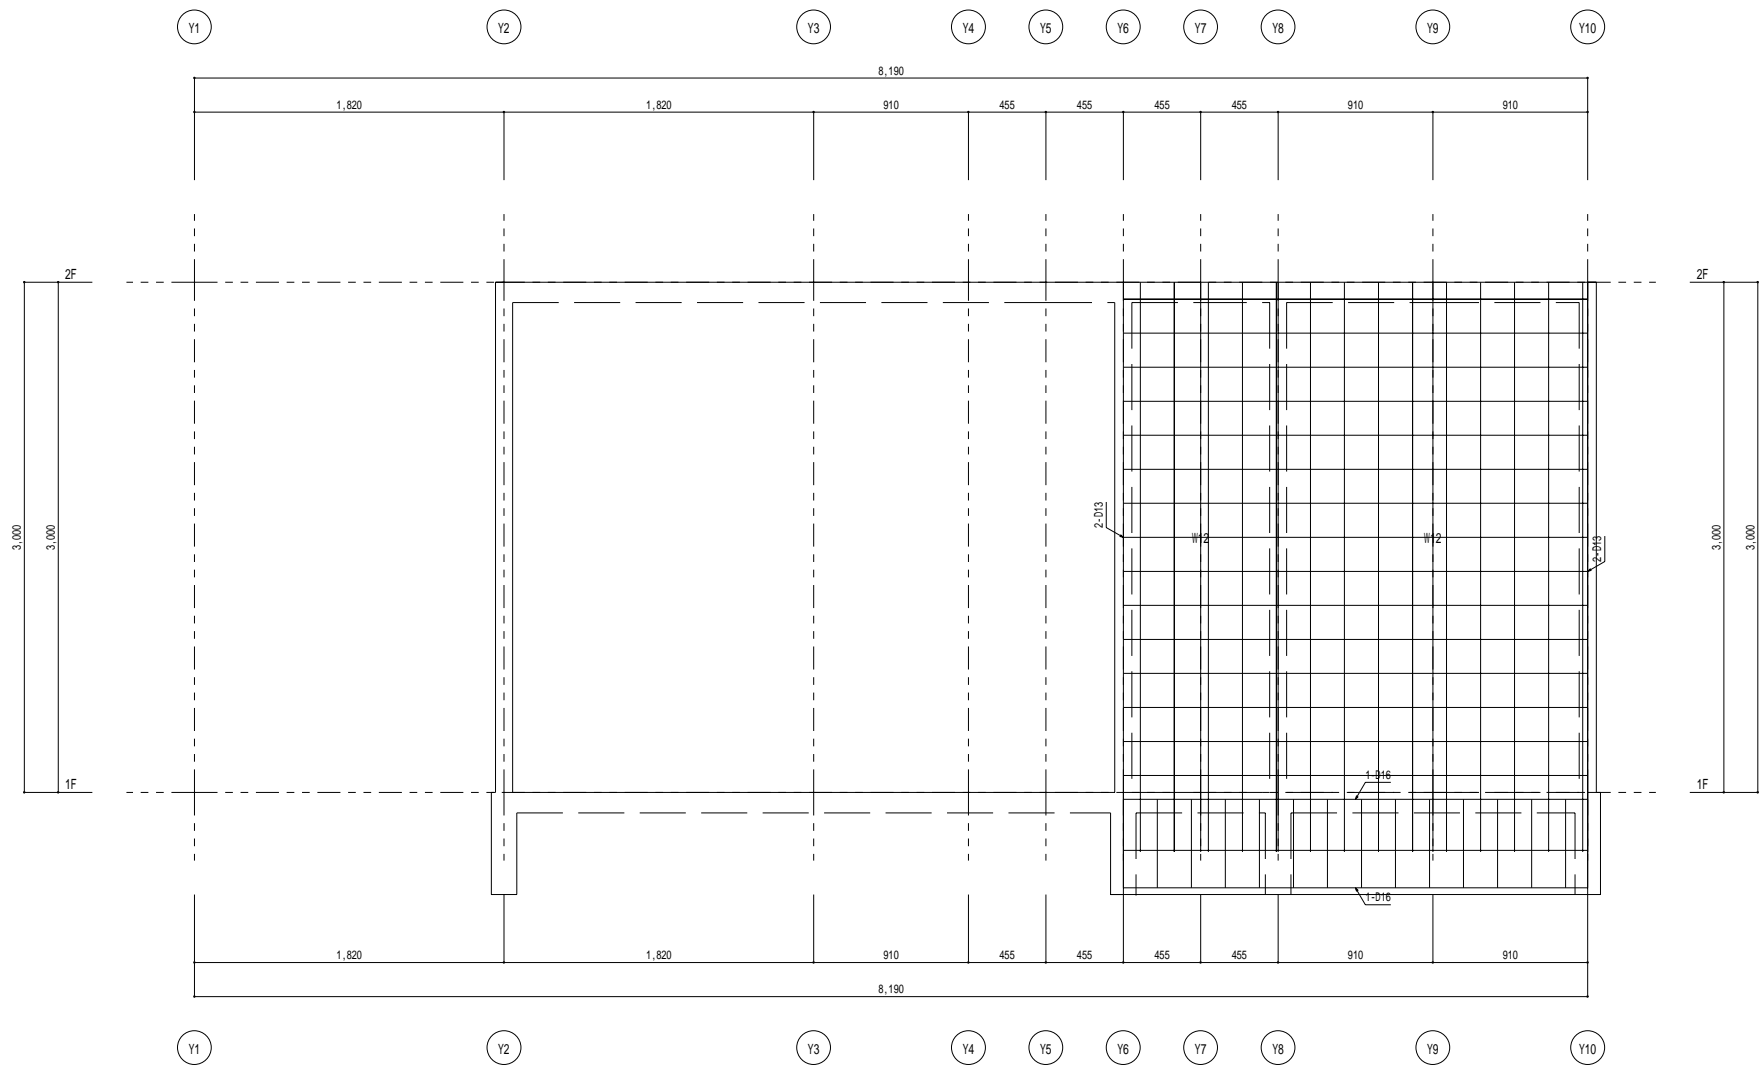


X 2 通り 架構 詳細 図 1 / 2 0

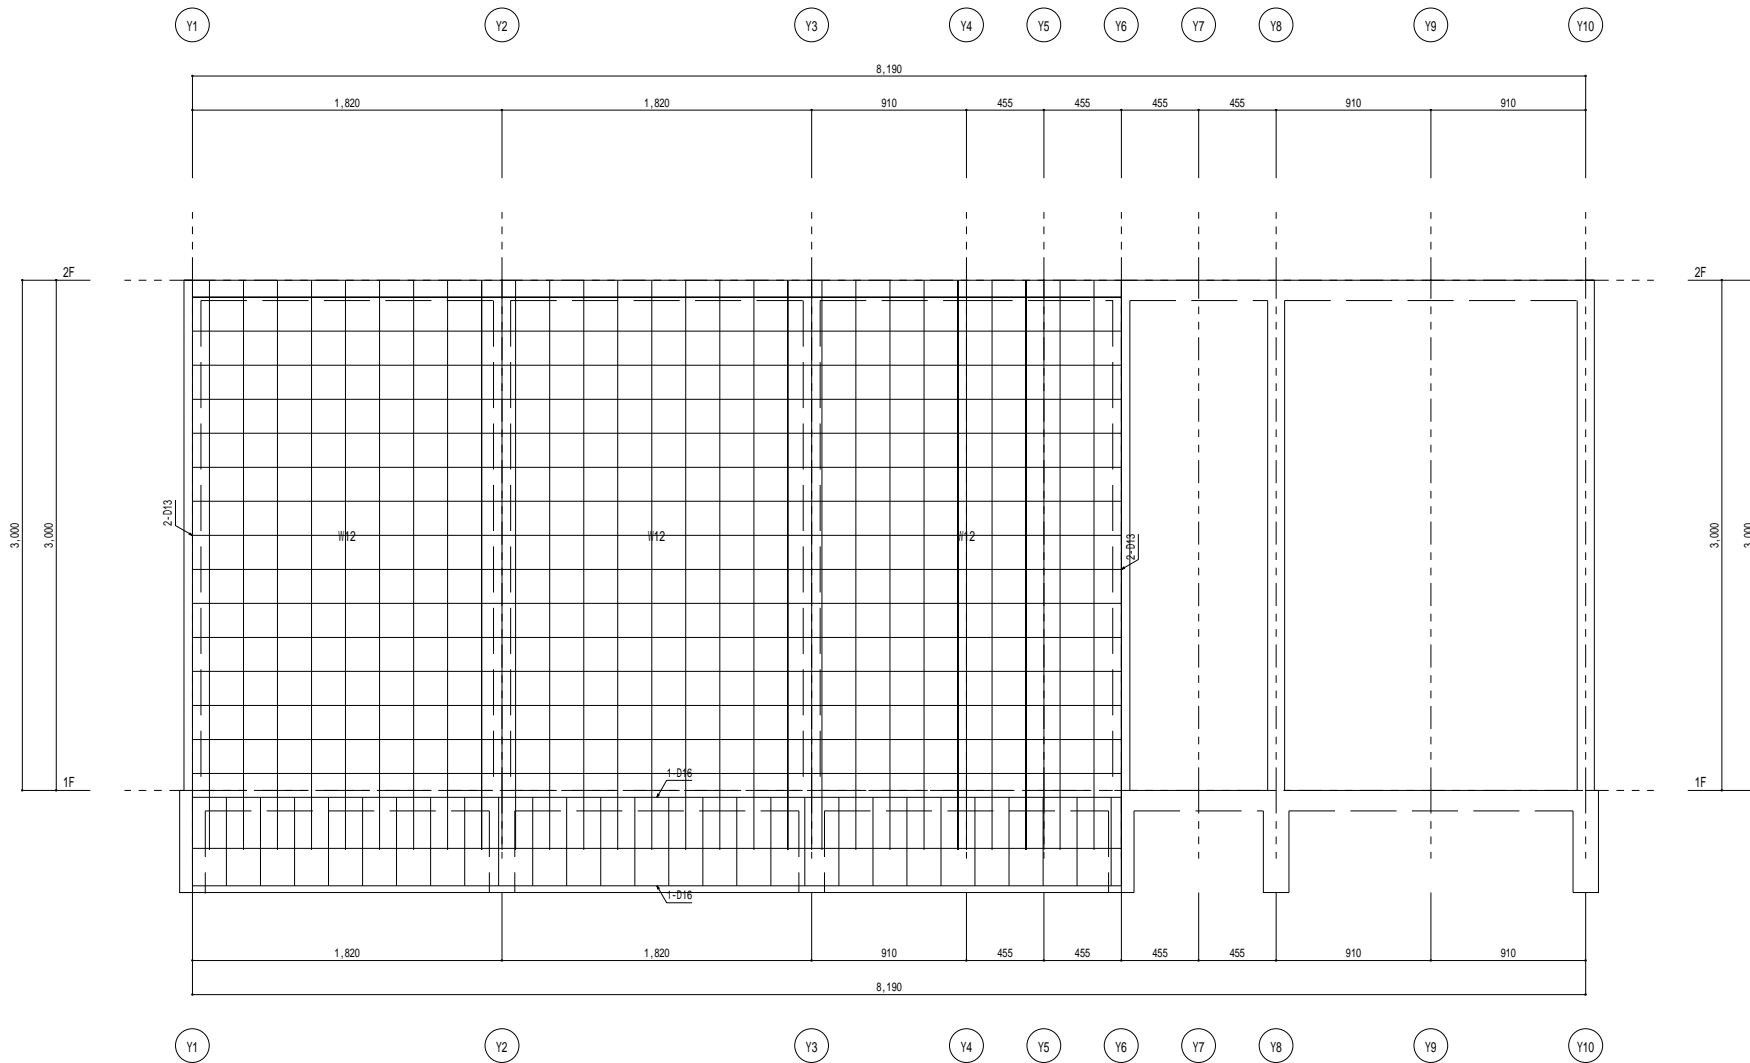

X 3 通り 架構 詳細図 1 / 2 0

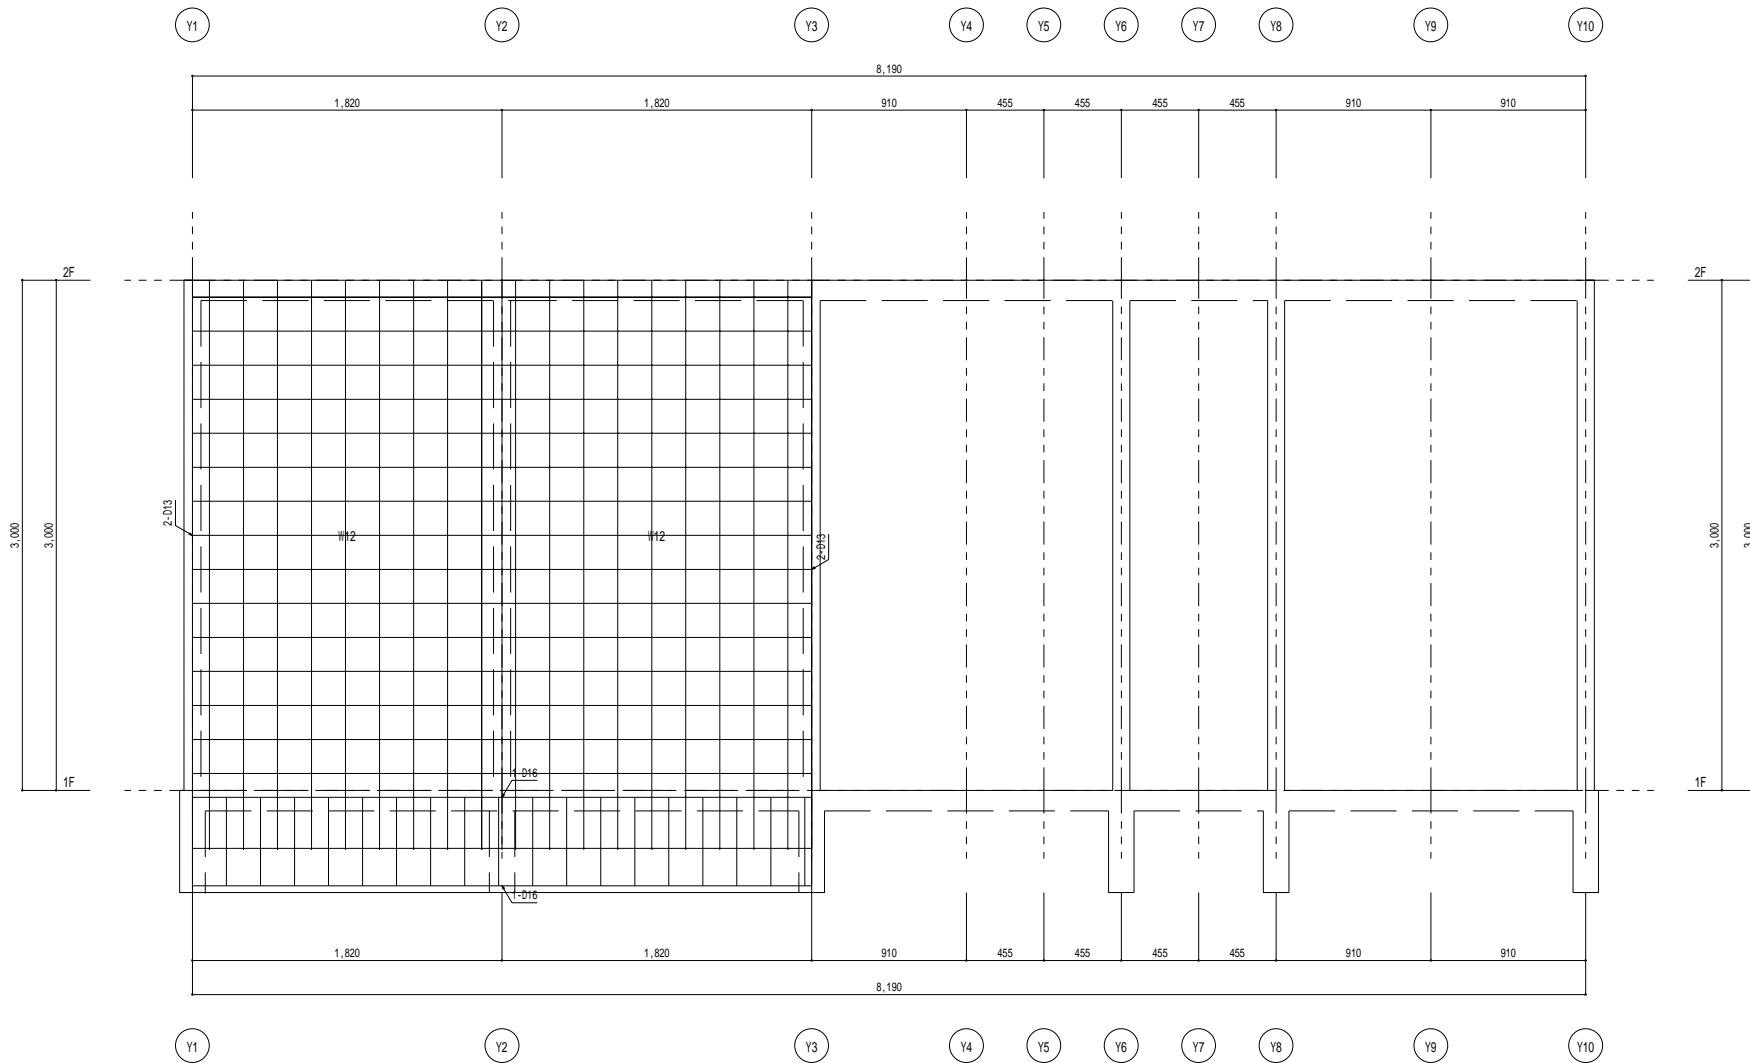


X 4 通り 架構 詳細 図 1 / 2 0

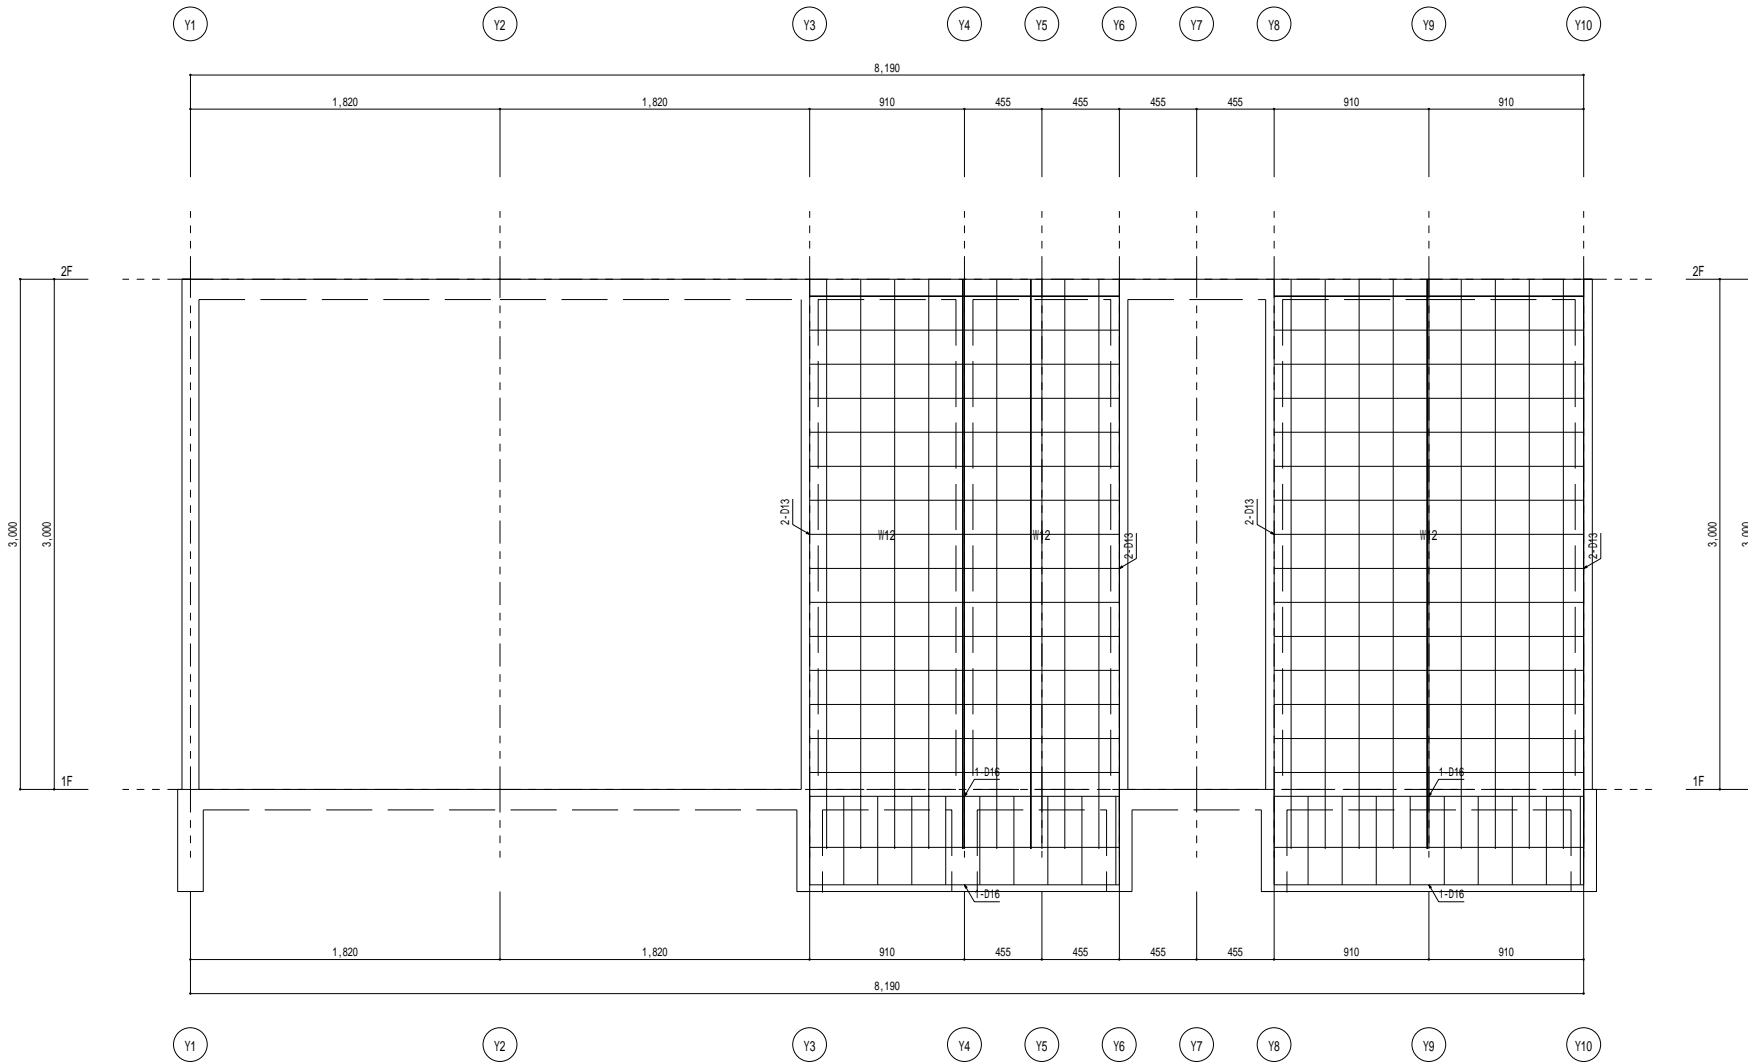


X 5 通り 架構 詳細 図 1 / 2 0




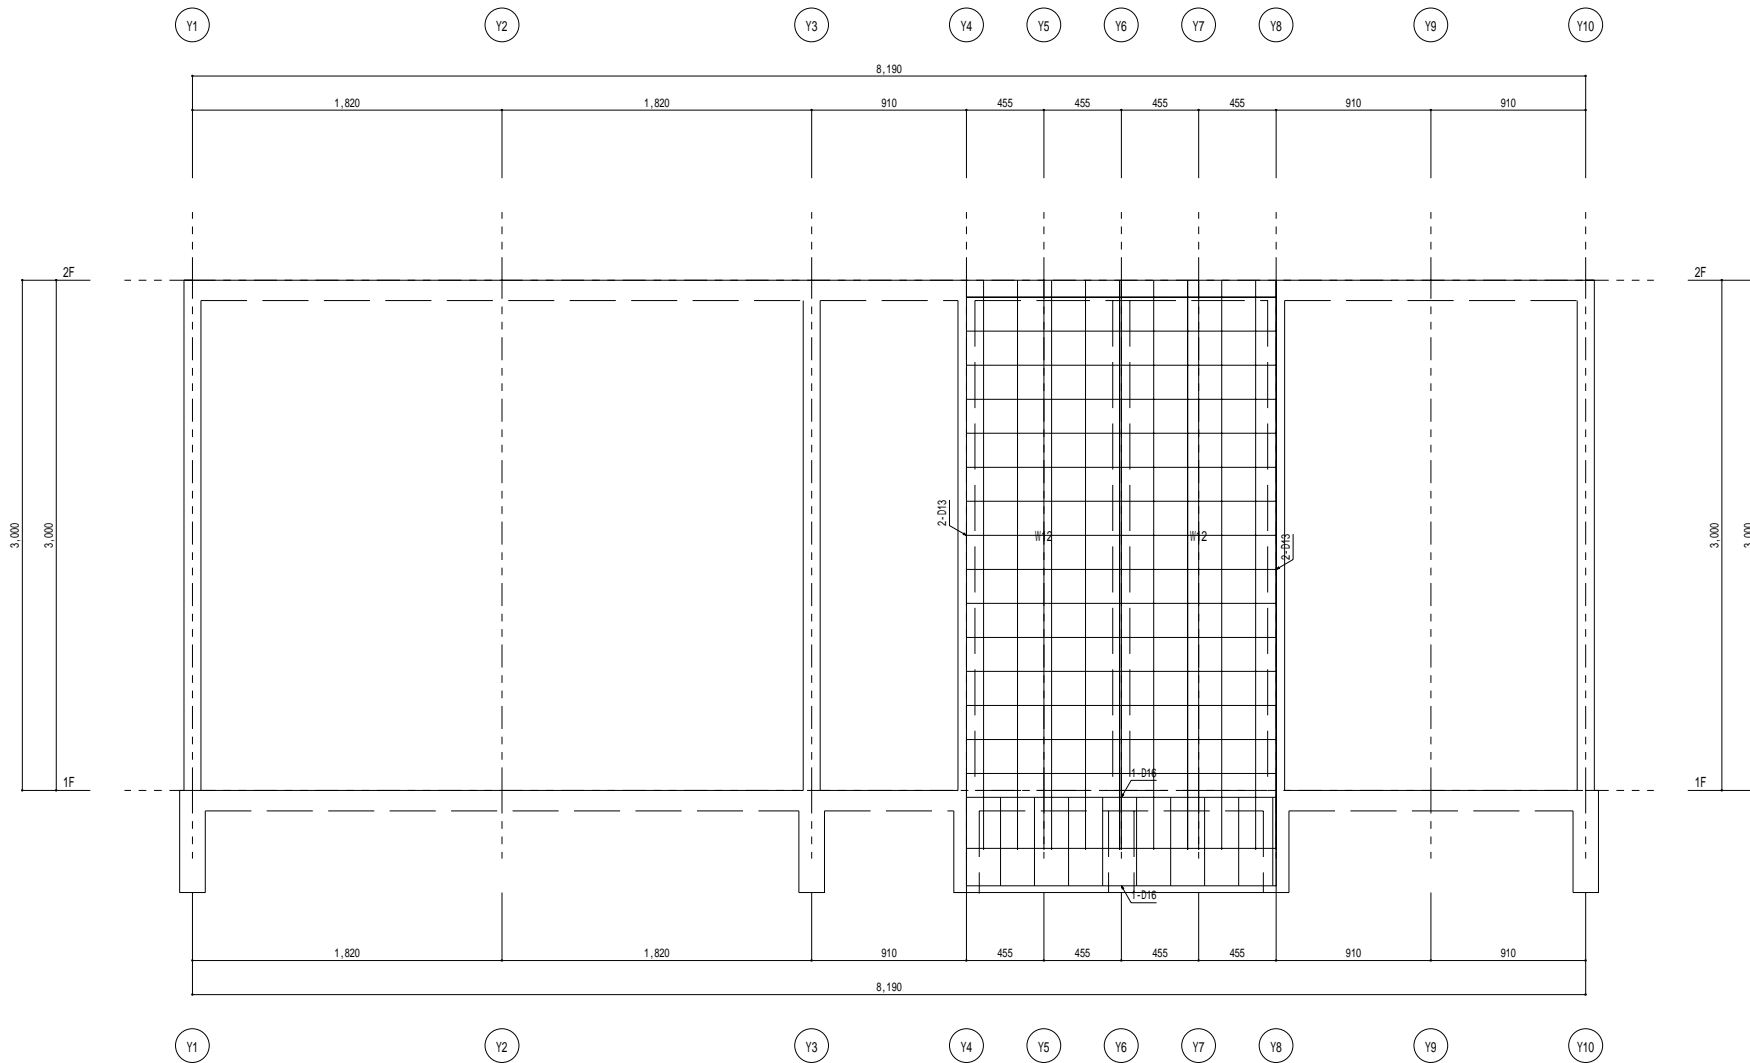


X 6 通り 架構詳細図 1 / 2 0

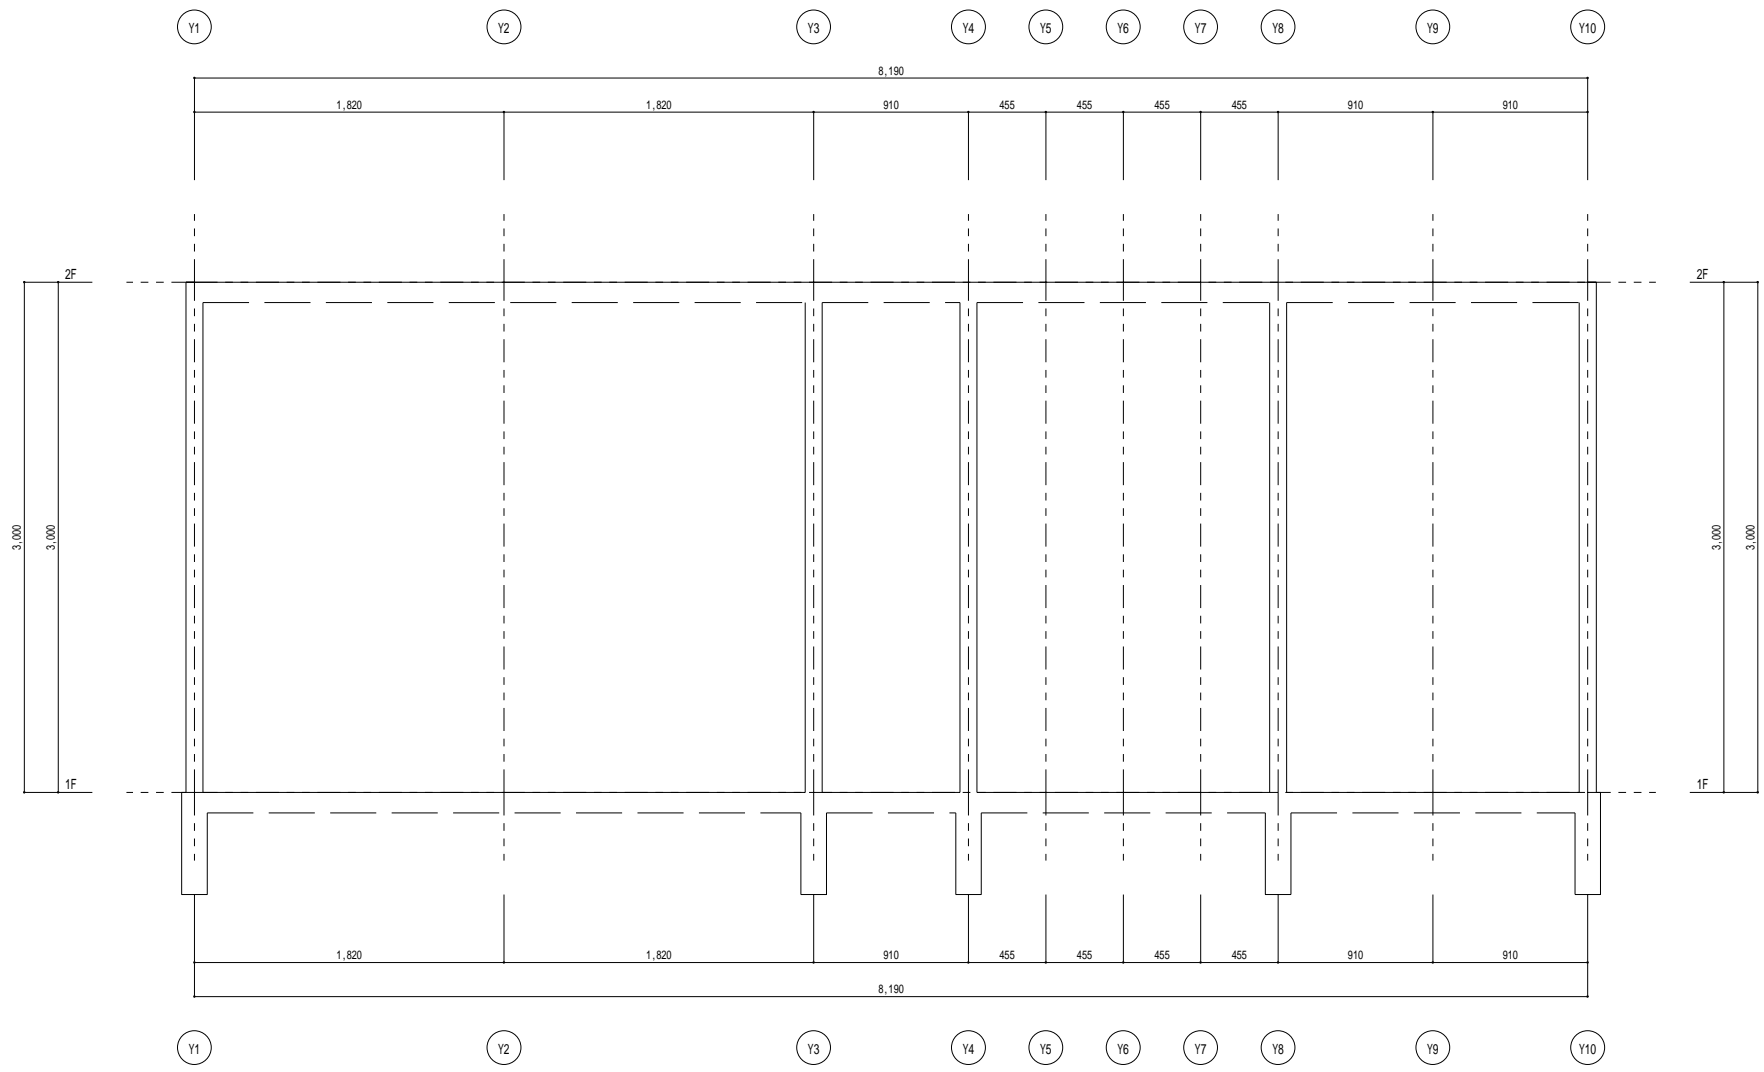


X 7 通り 架構 詳細 図 1 / 2 0

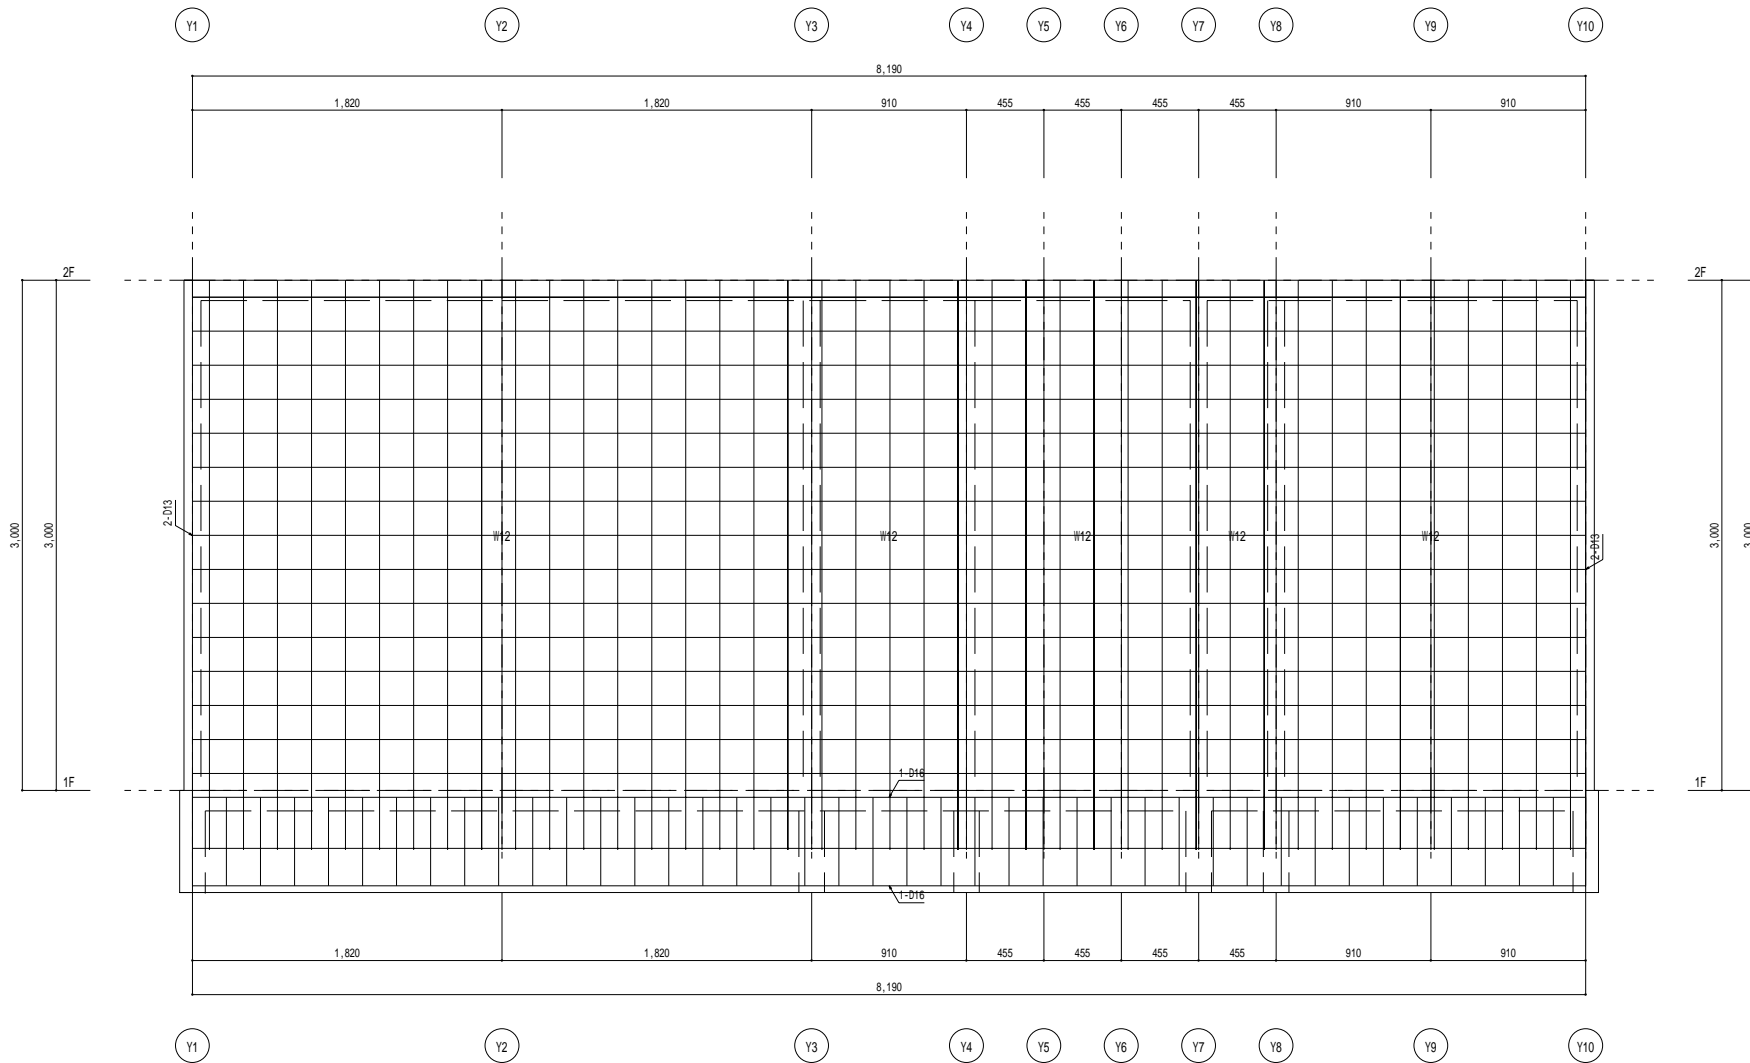


X 8 通り 架構 詳細 図 1 / 2 0

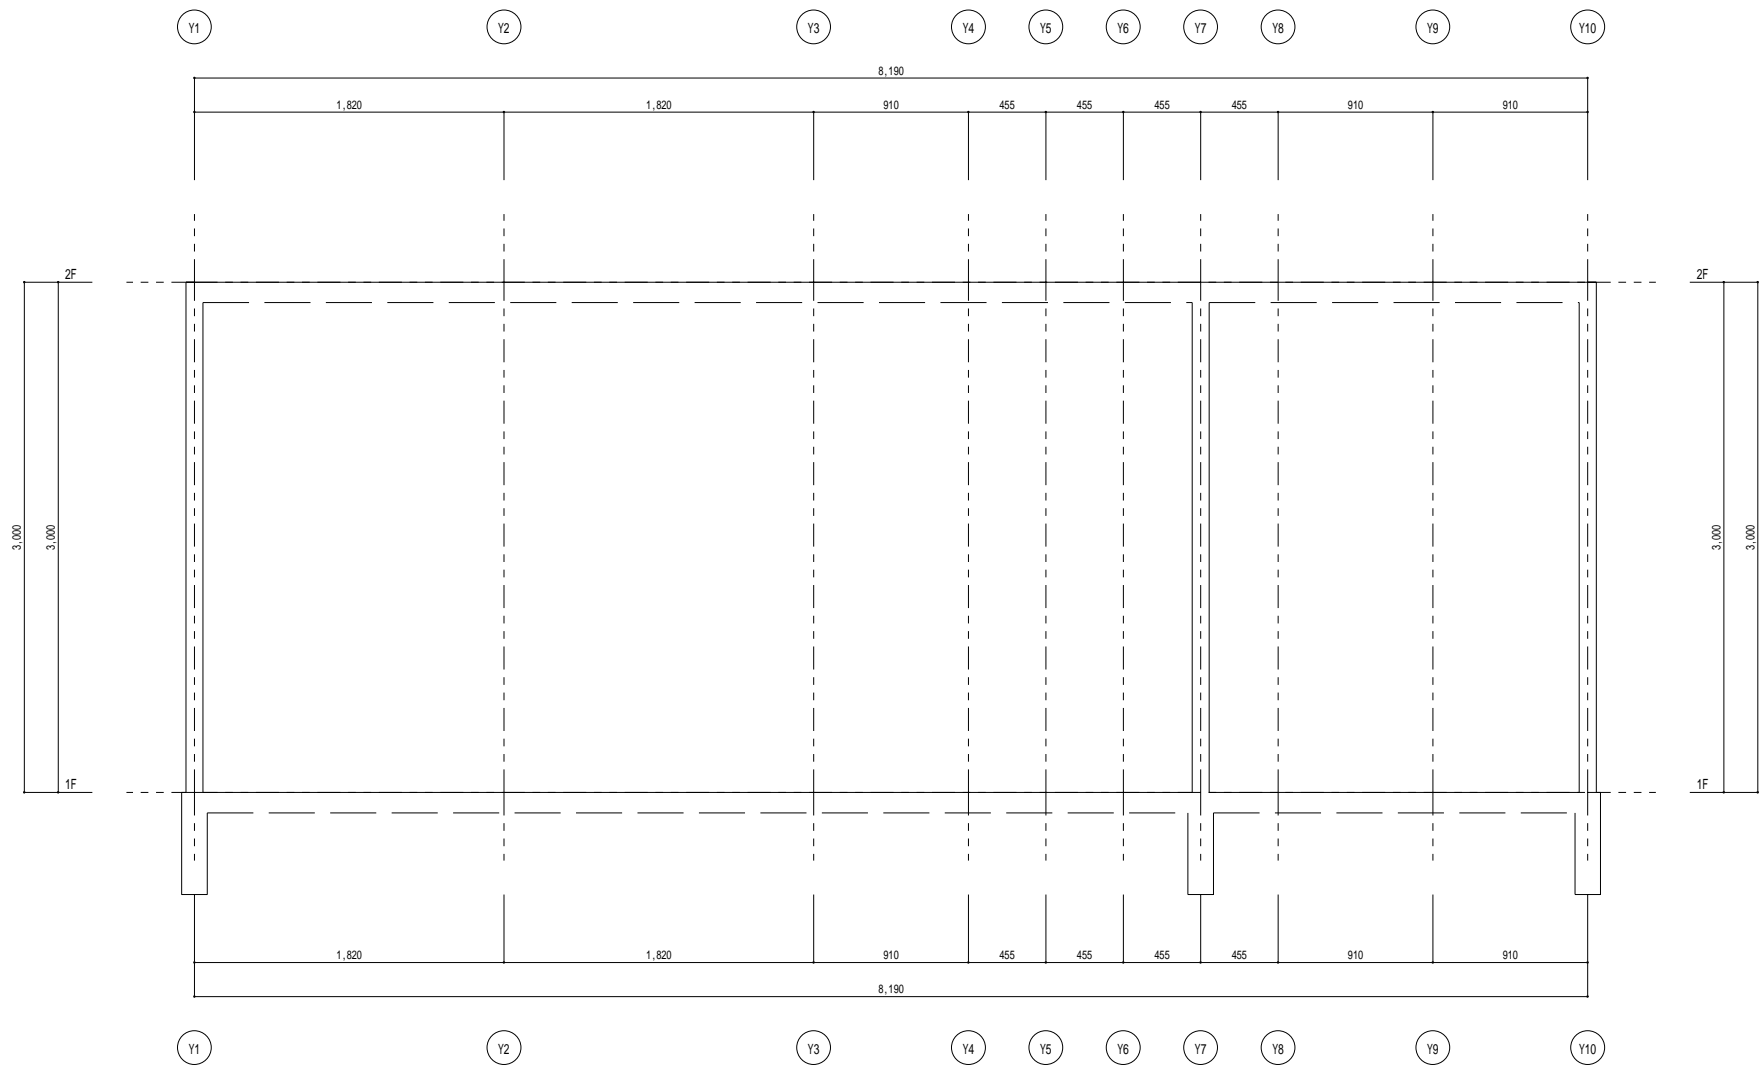


X 9 通り 架構 詳細図 1 / 2 0

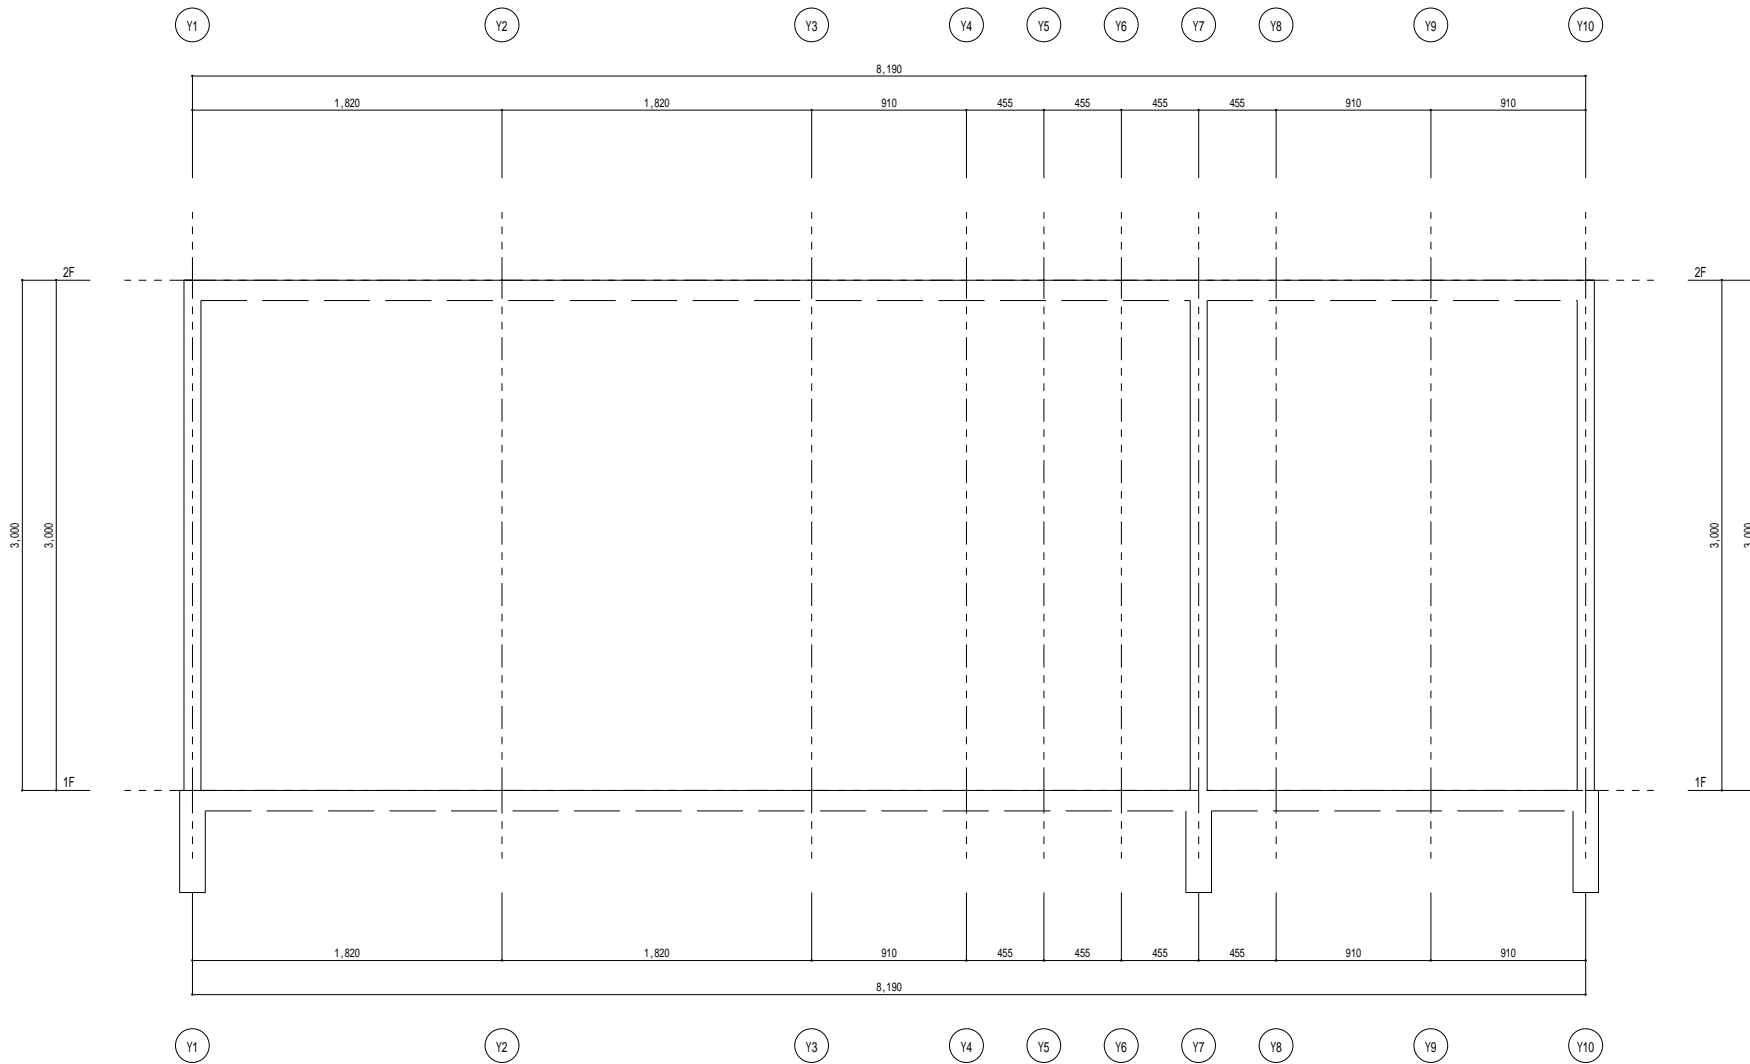


X 1 0 通リ架構詳細図 1 / 2 0

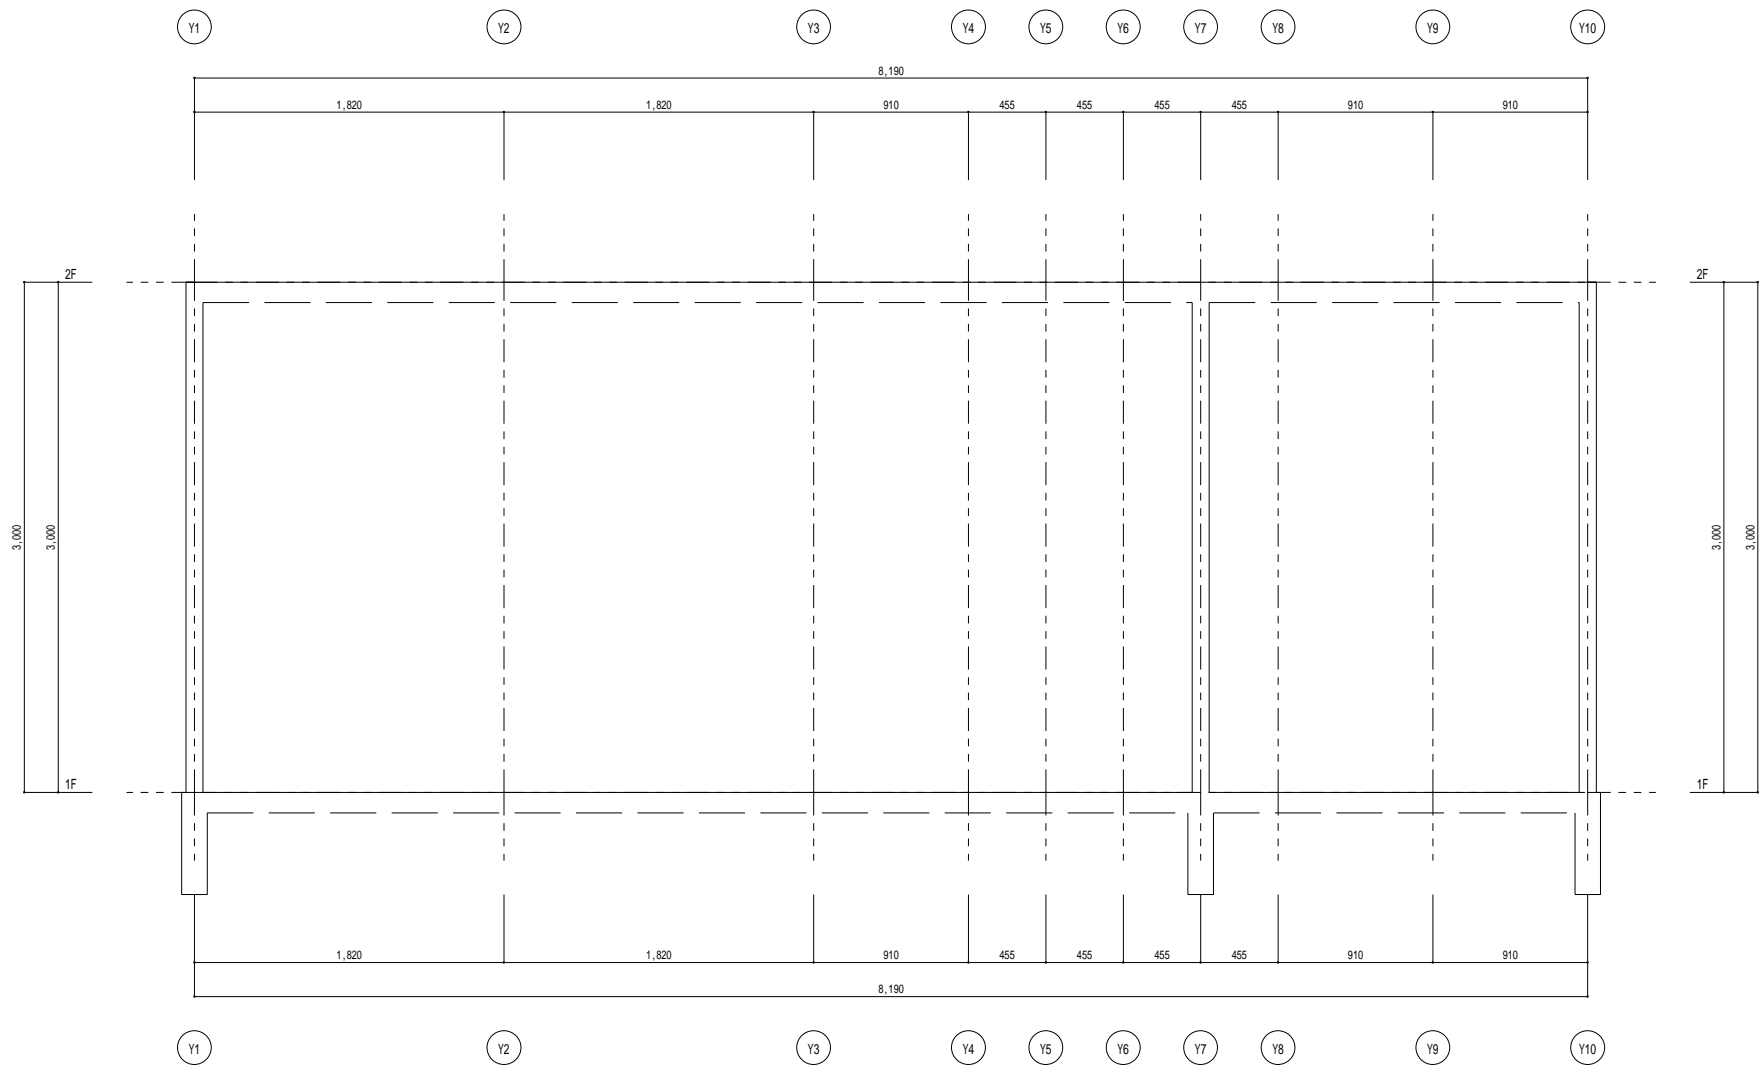

X 1 1 通り架構詳細図 1 / 2 0

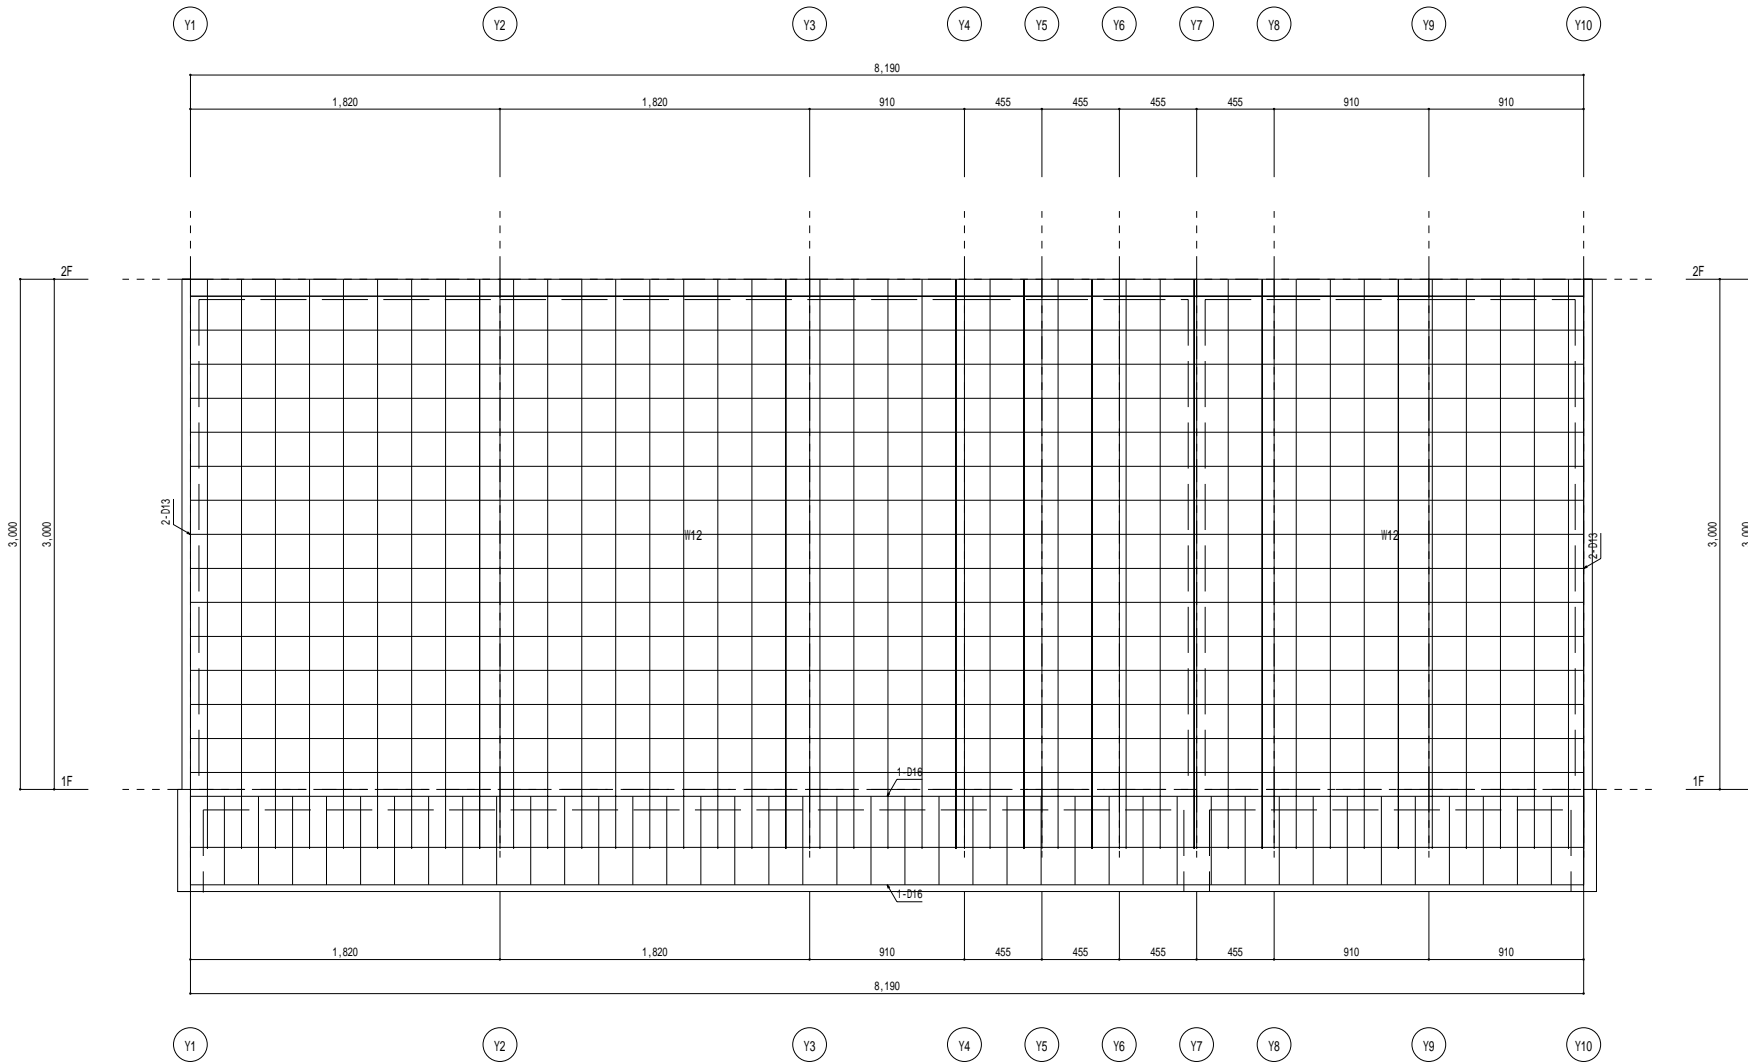


X 1.2 通り架構詳細図 1 / 20

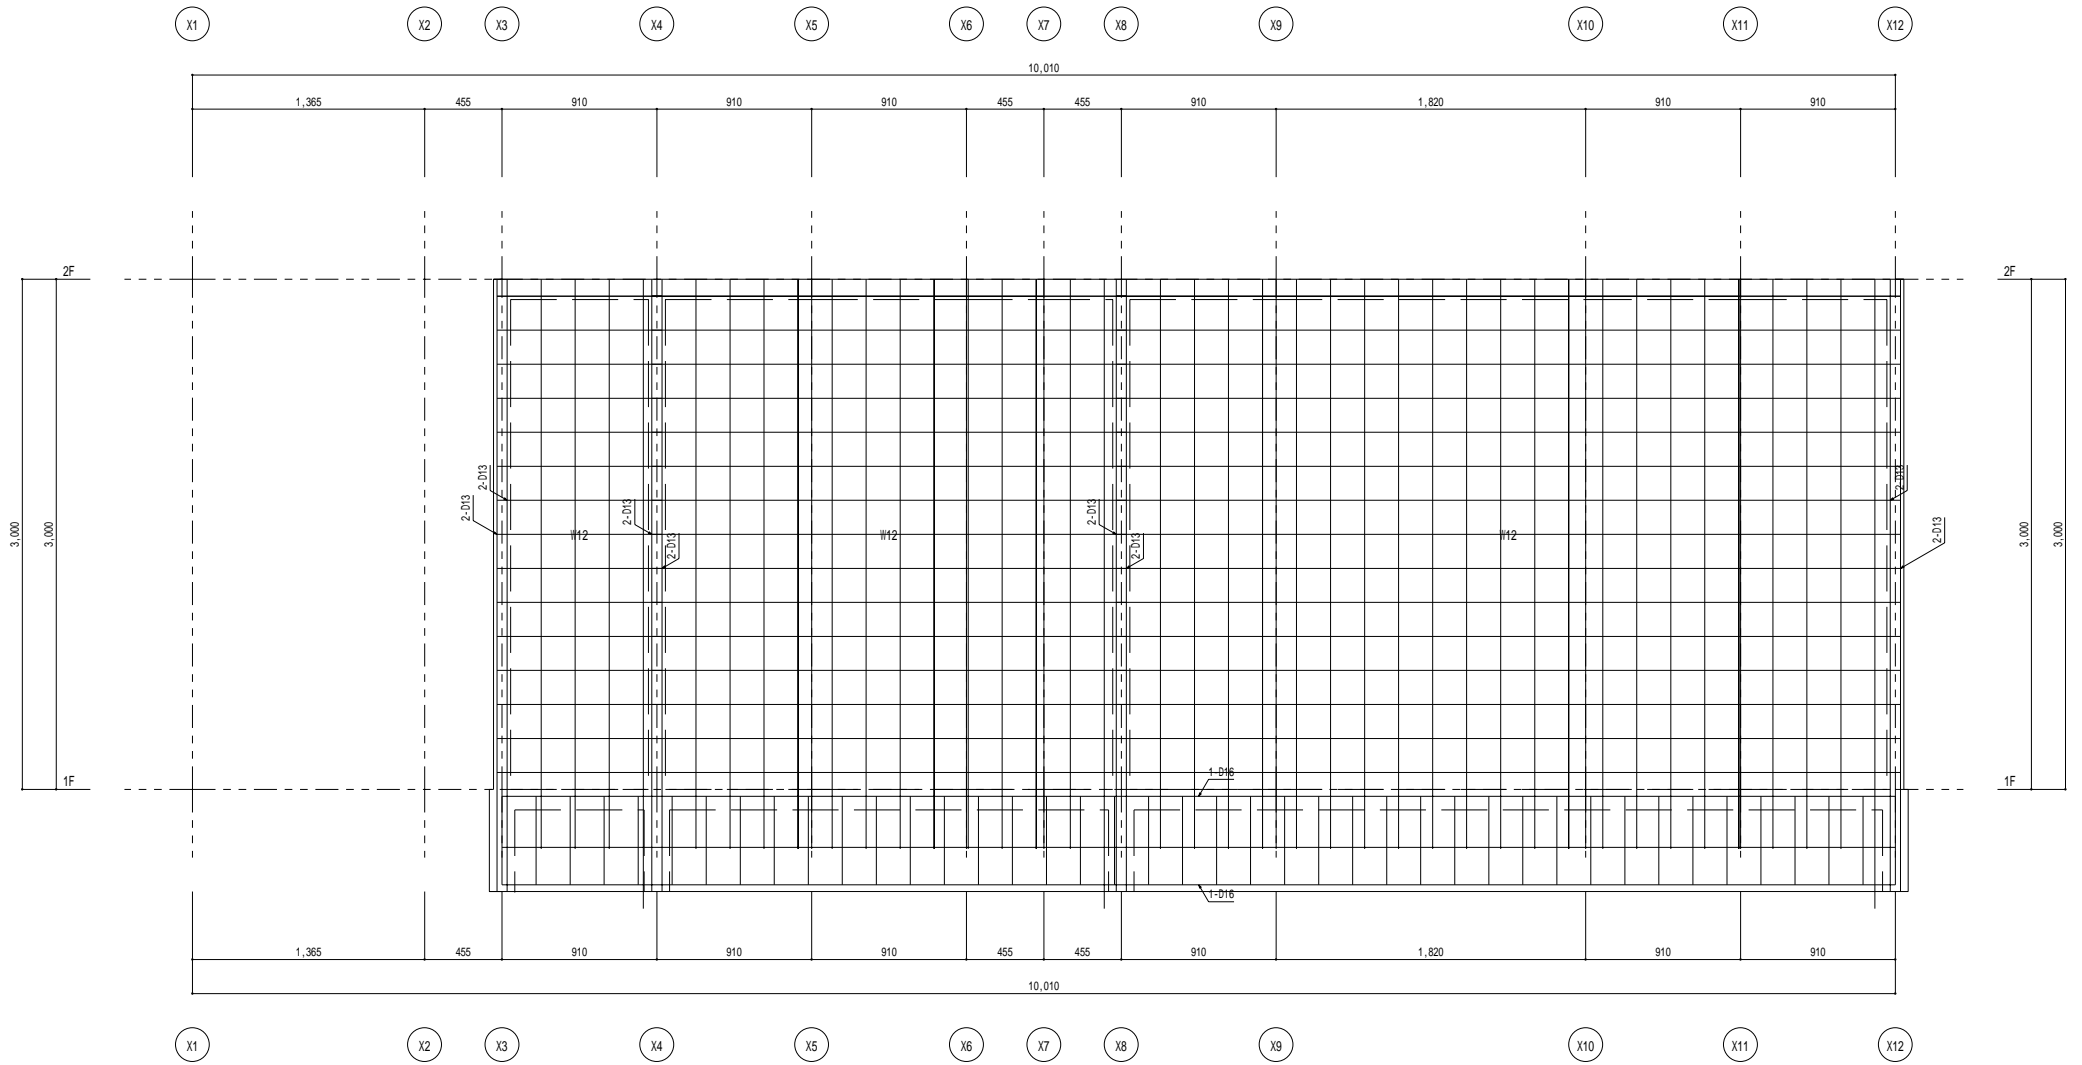


Y 1 通り架構詳細図 1 / 2 0




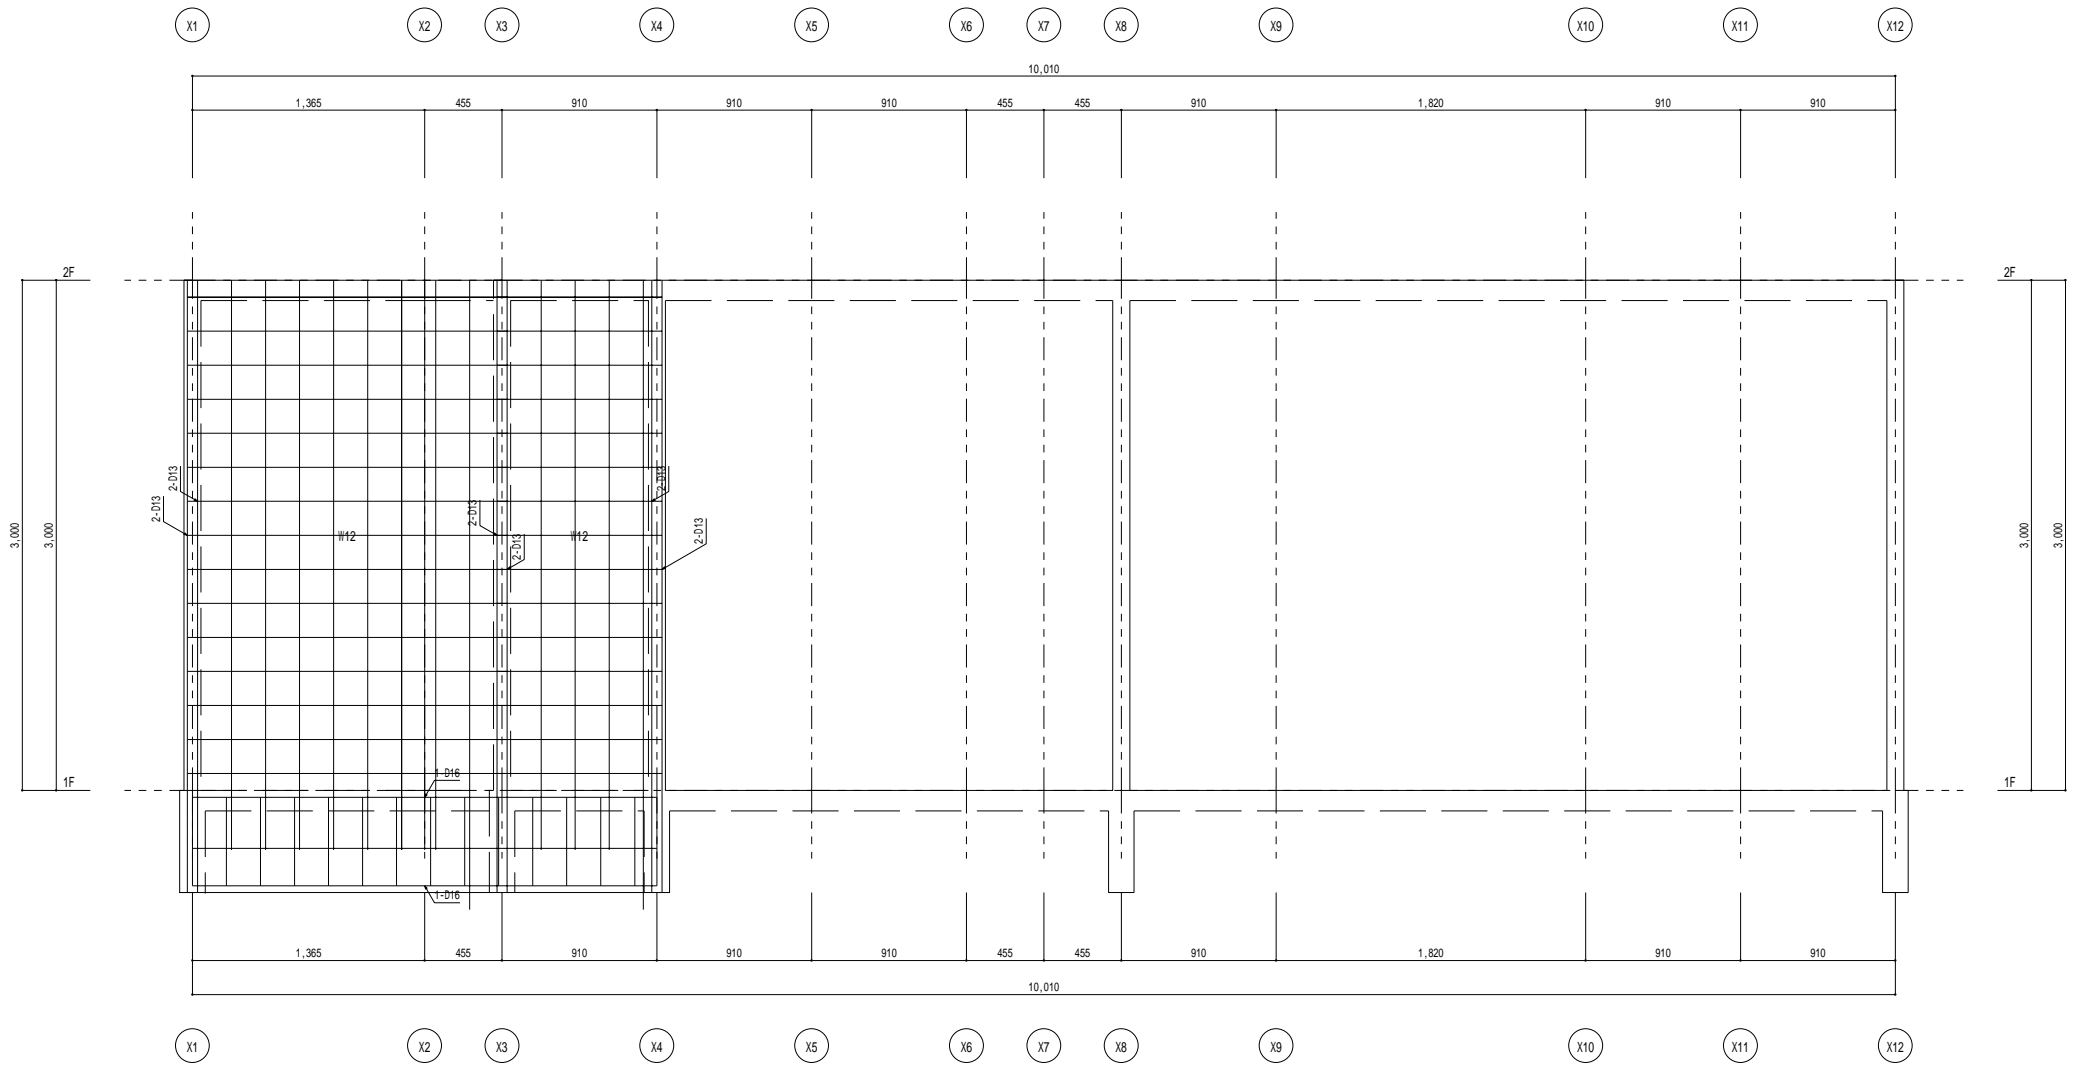


Y 2 通り架構詳細図 1 / 2 0

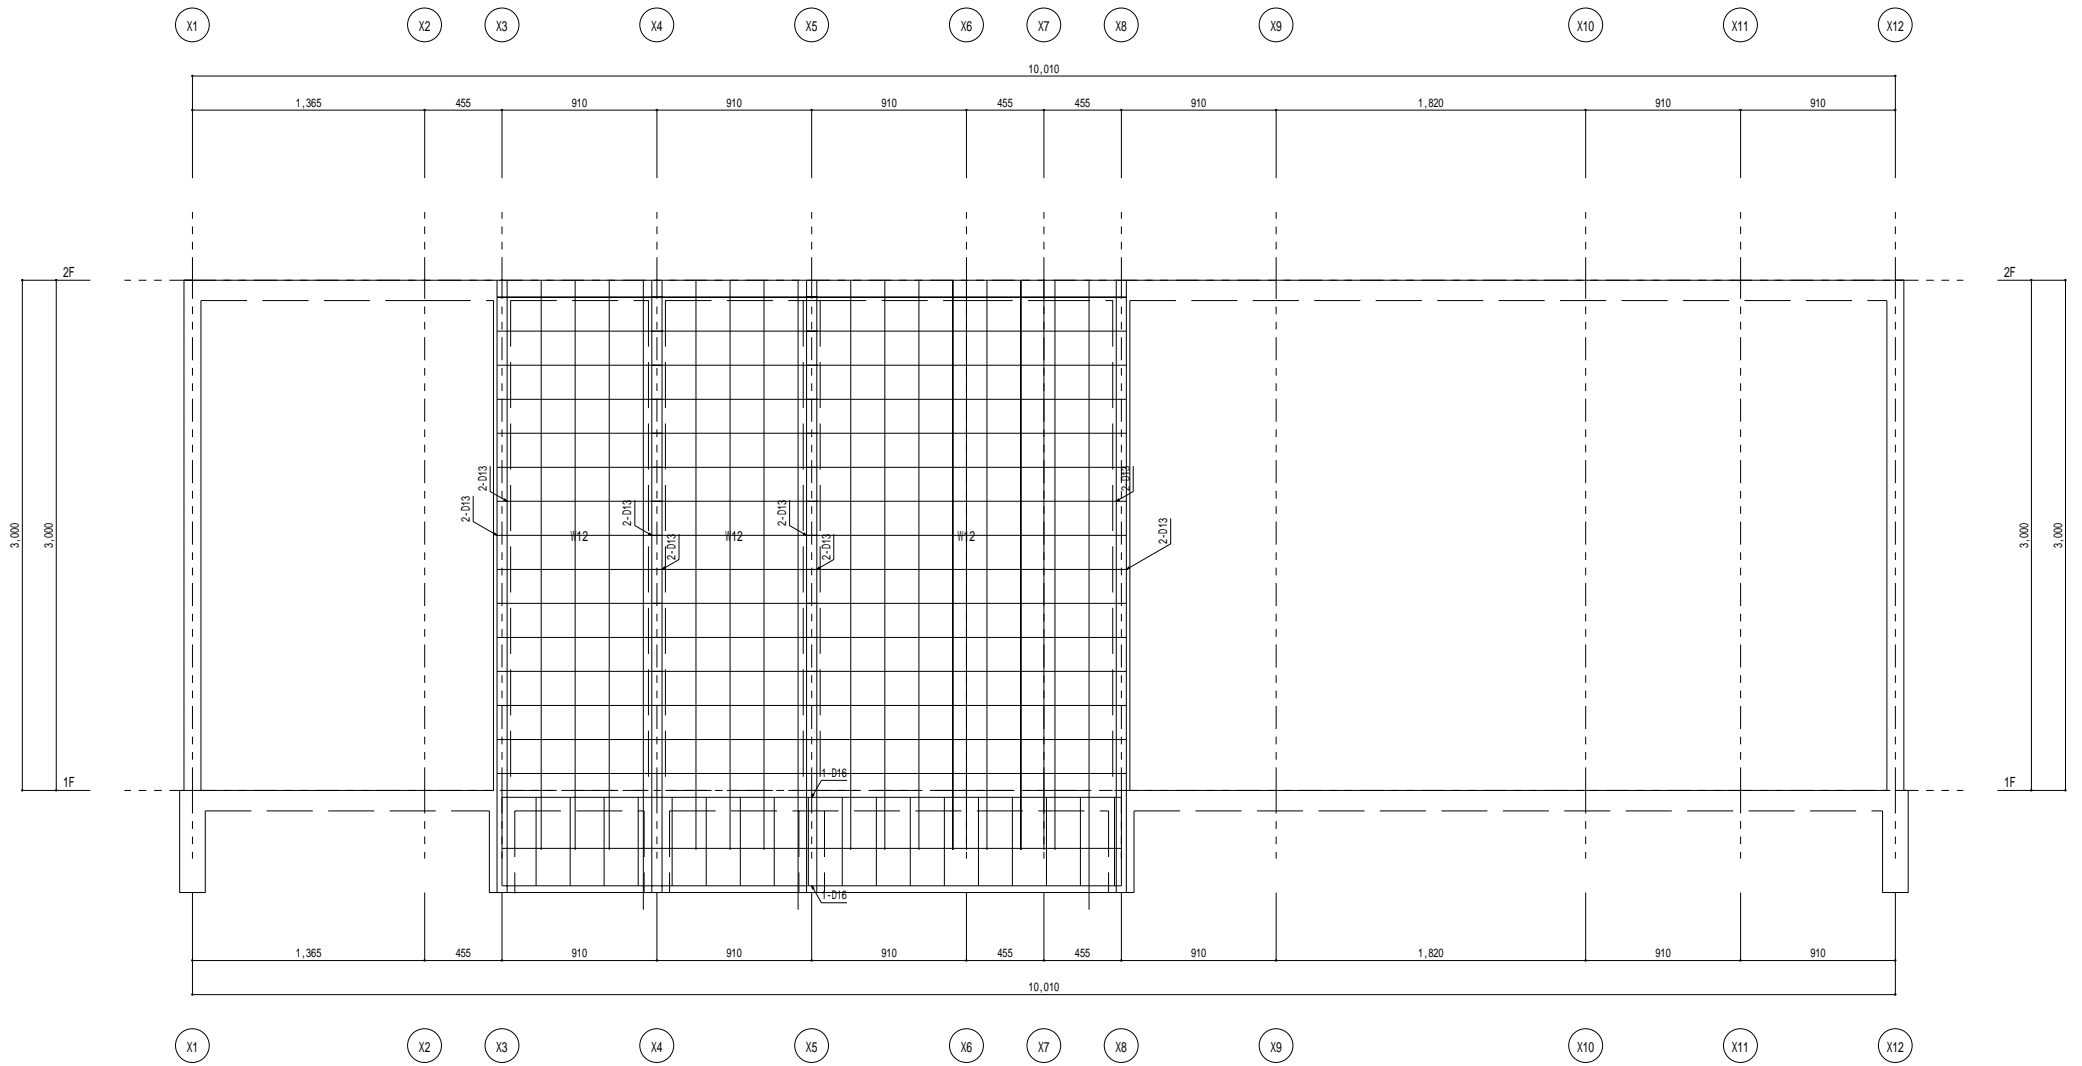


Y3通り架構詳細図 1 / 20

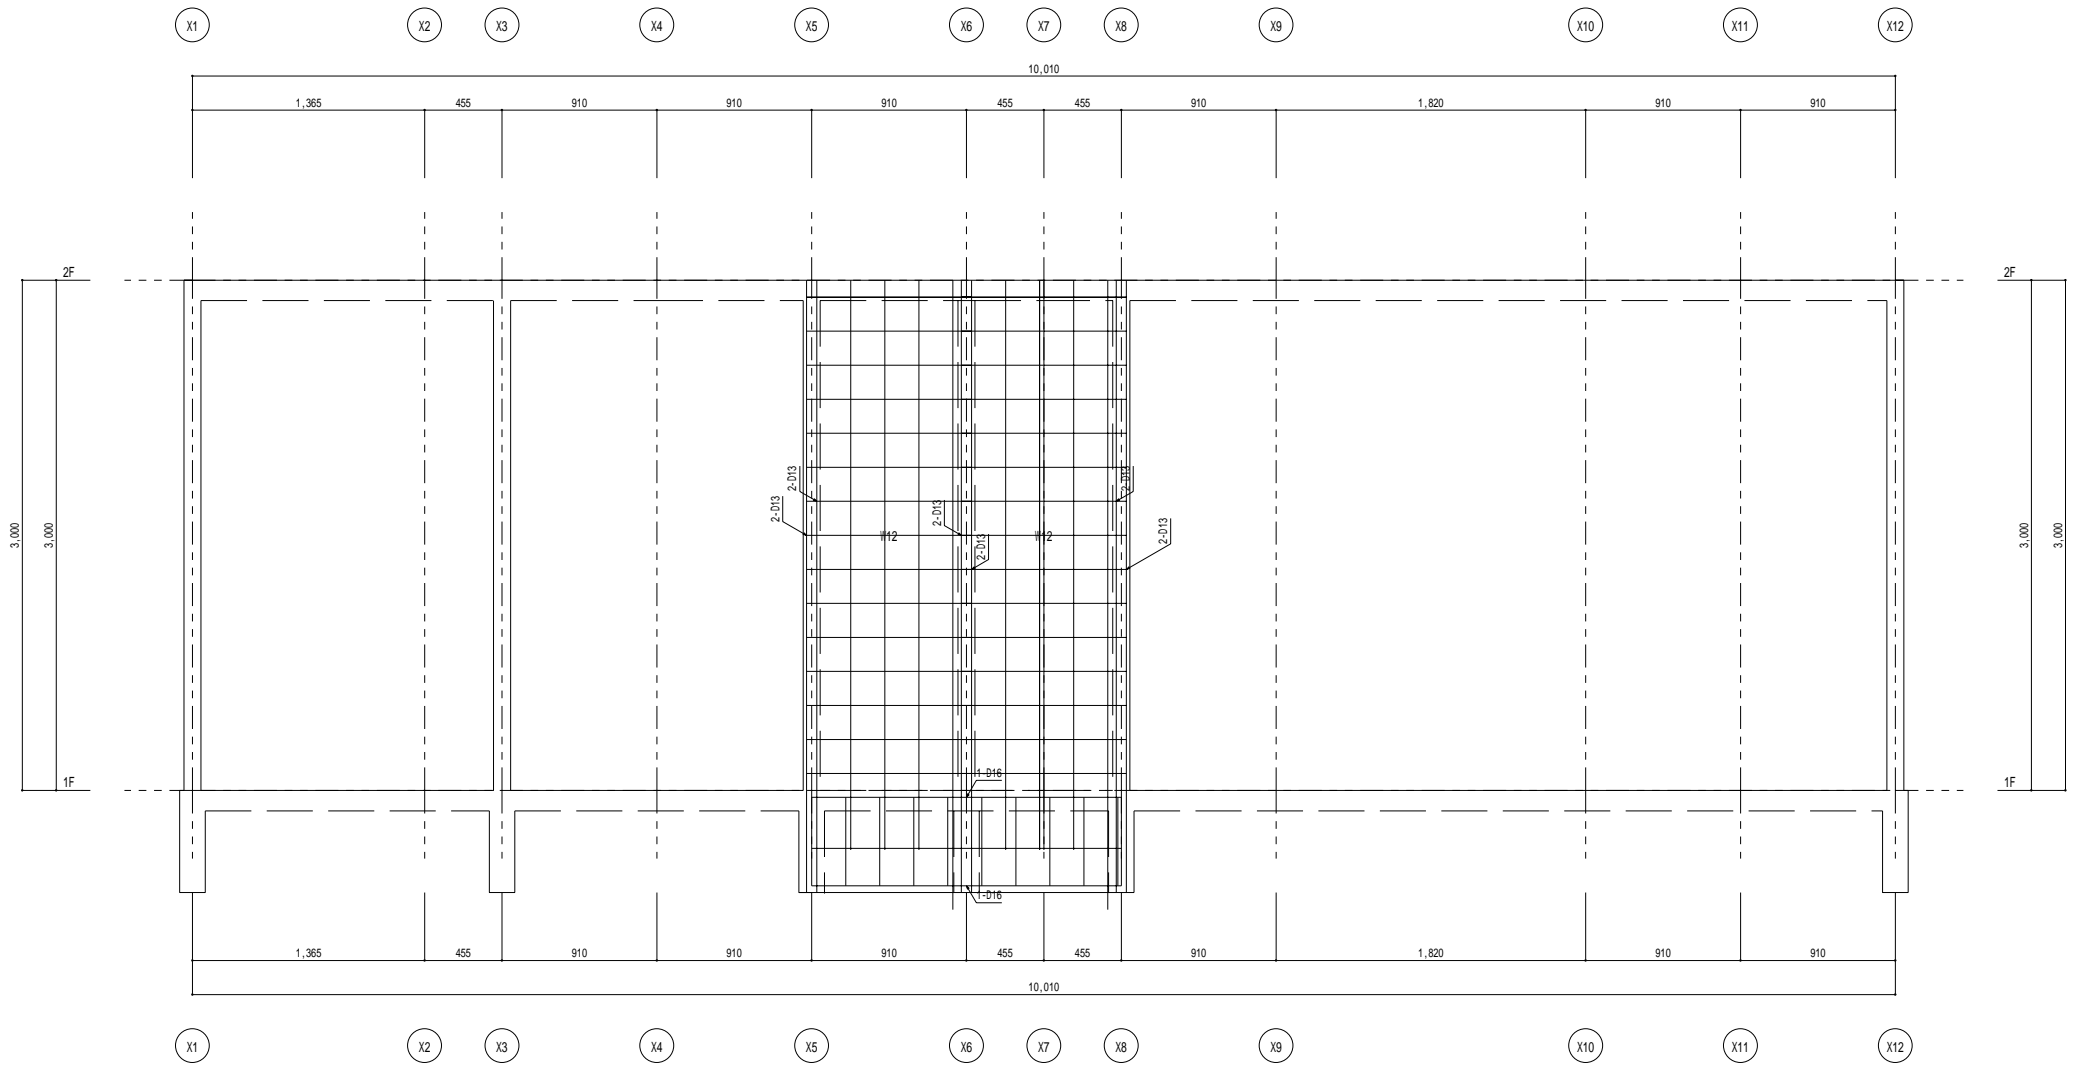


Y4 通り架構詳細図 1 / 2 0

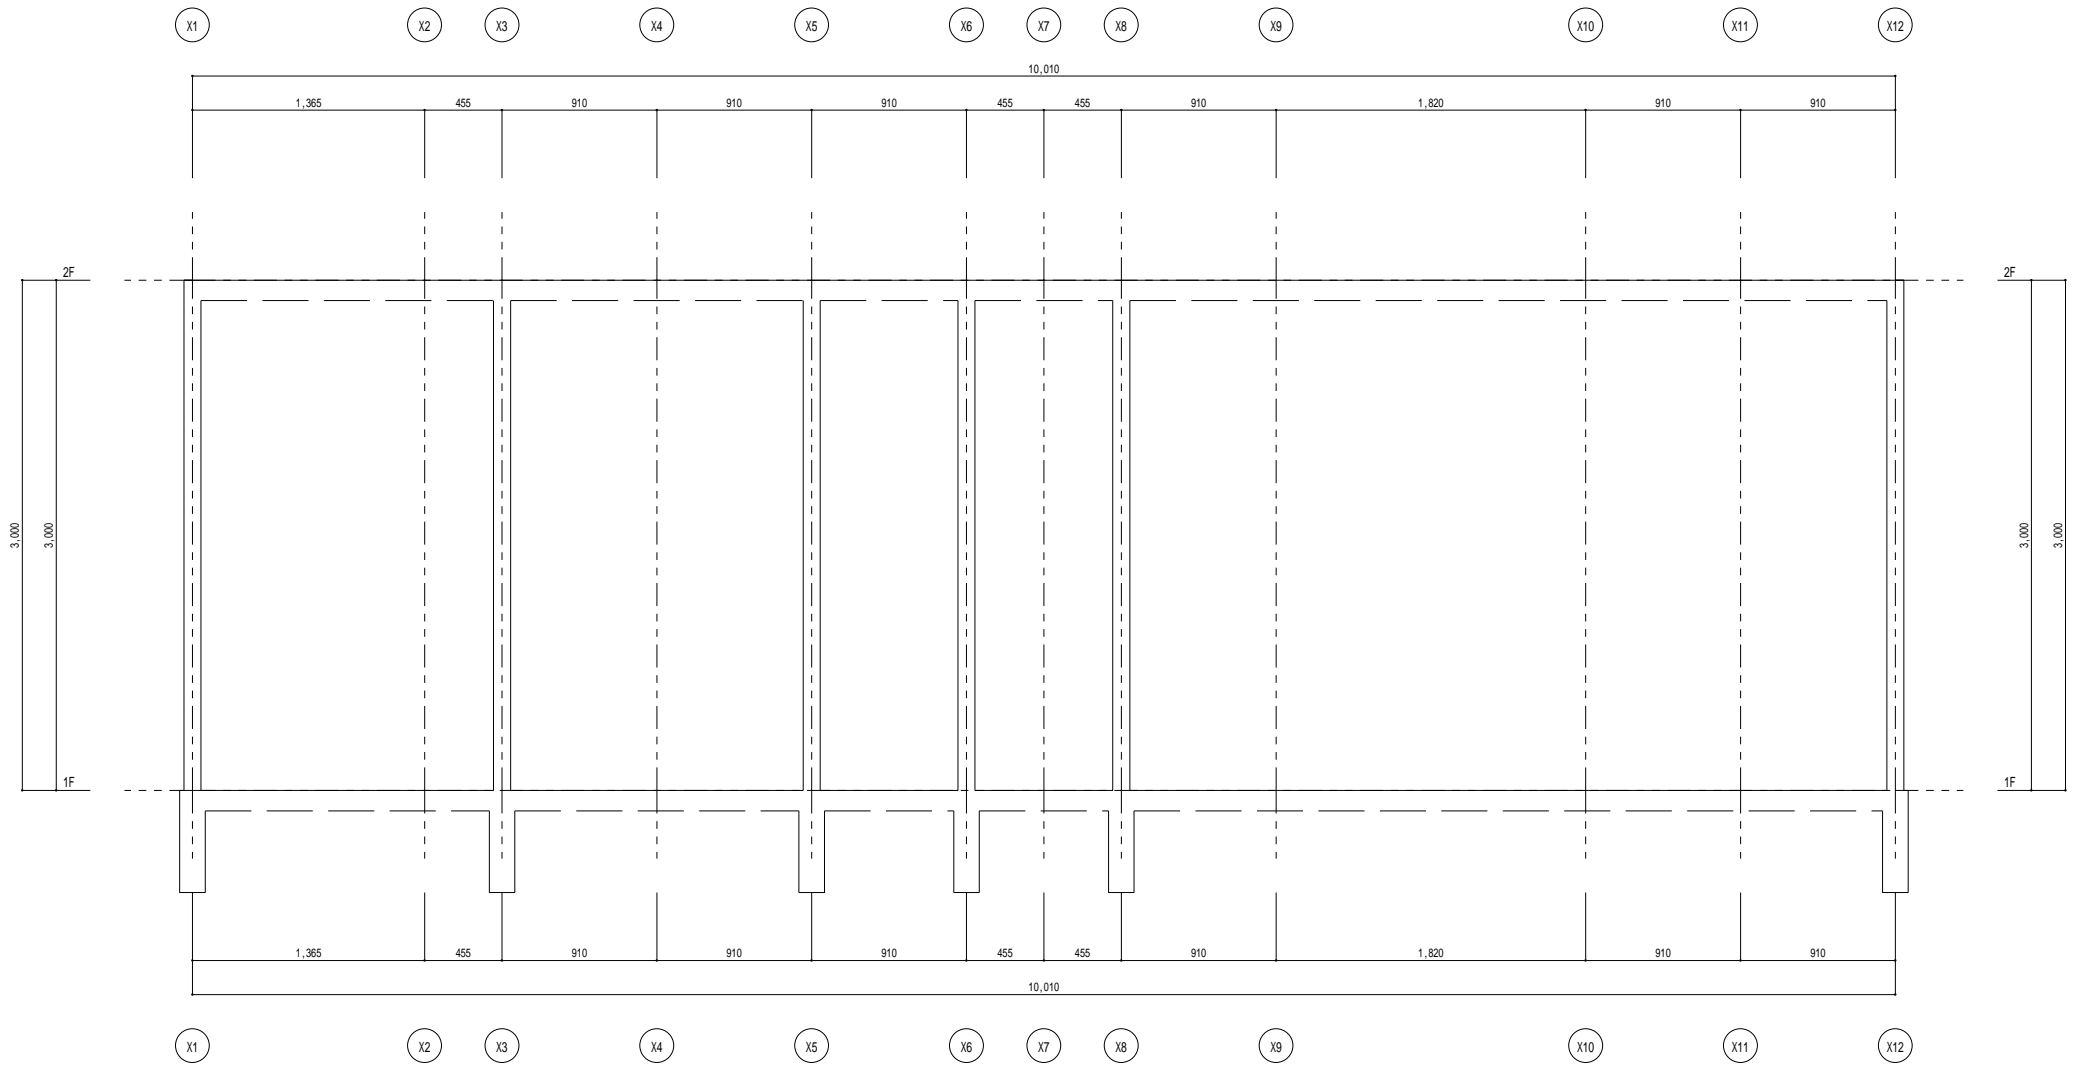


Y5通り架構詳細図 1 / 20

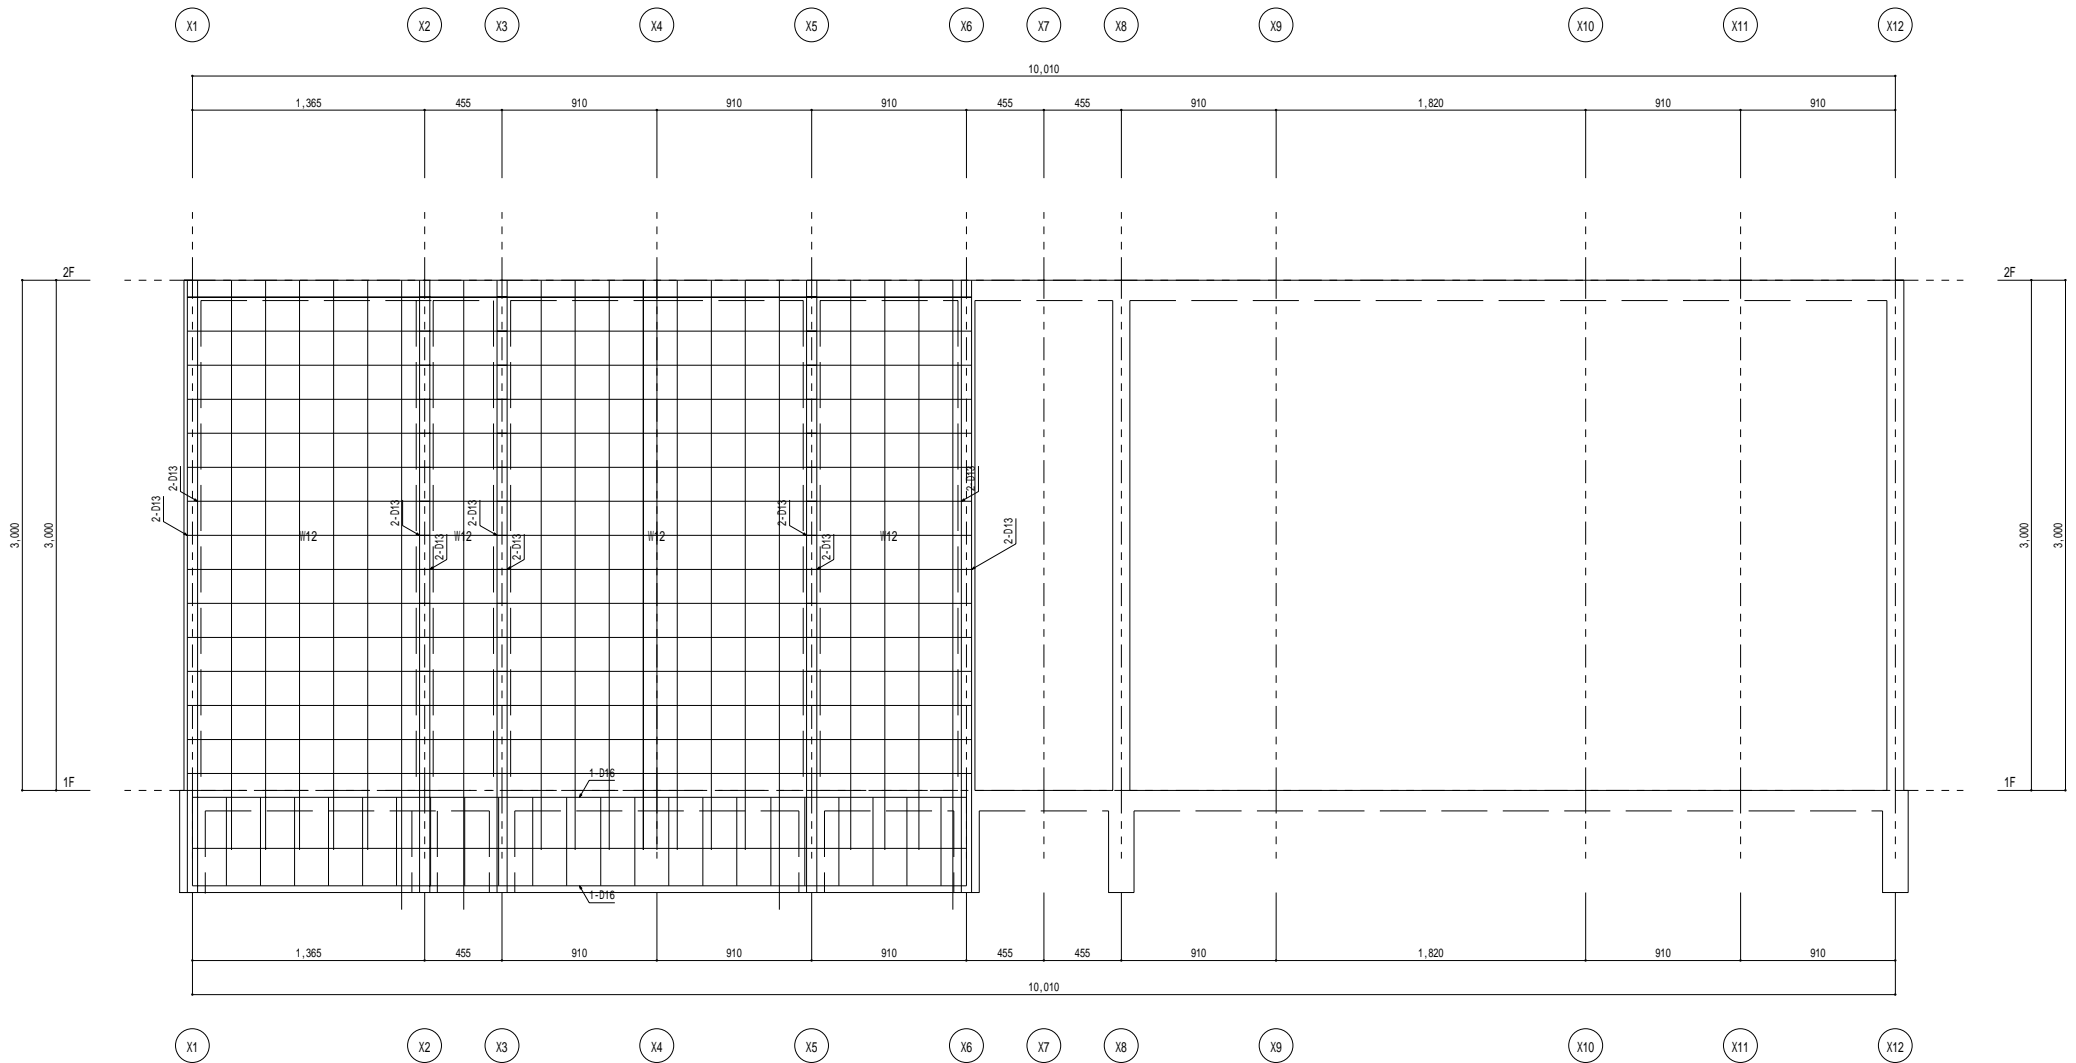


Y6 通り架構詳細図 1 / 2 0

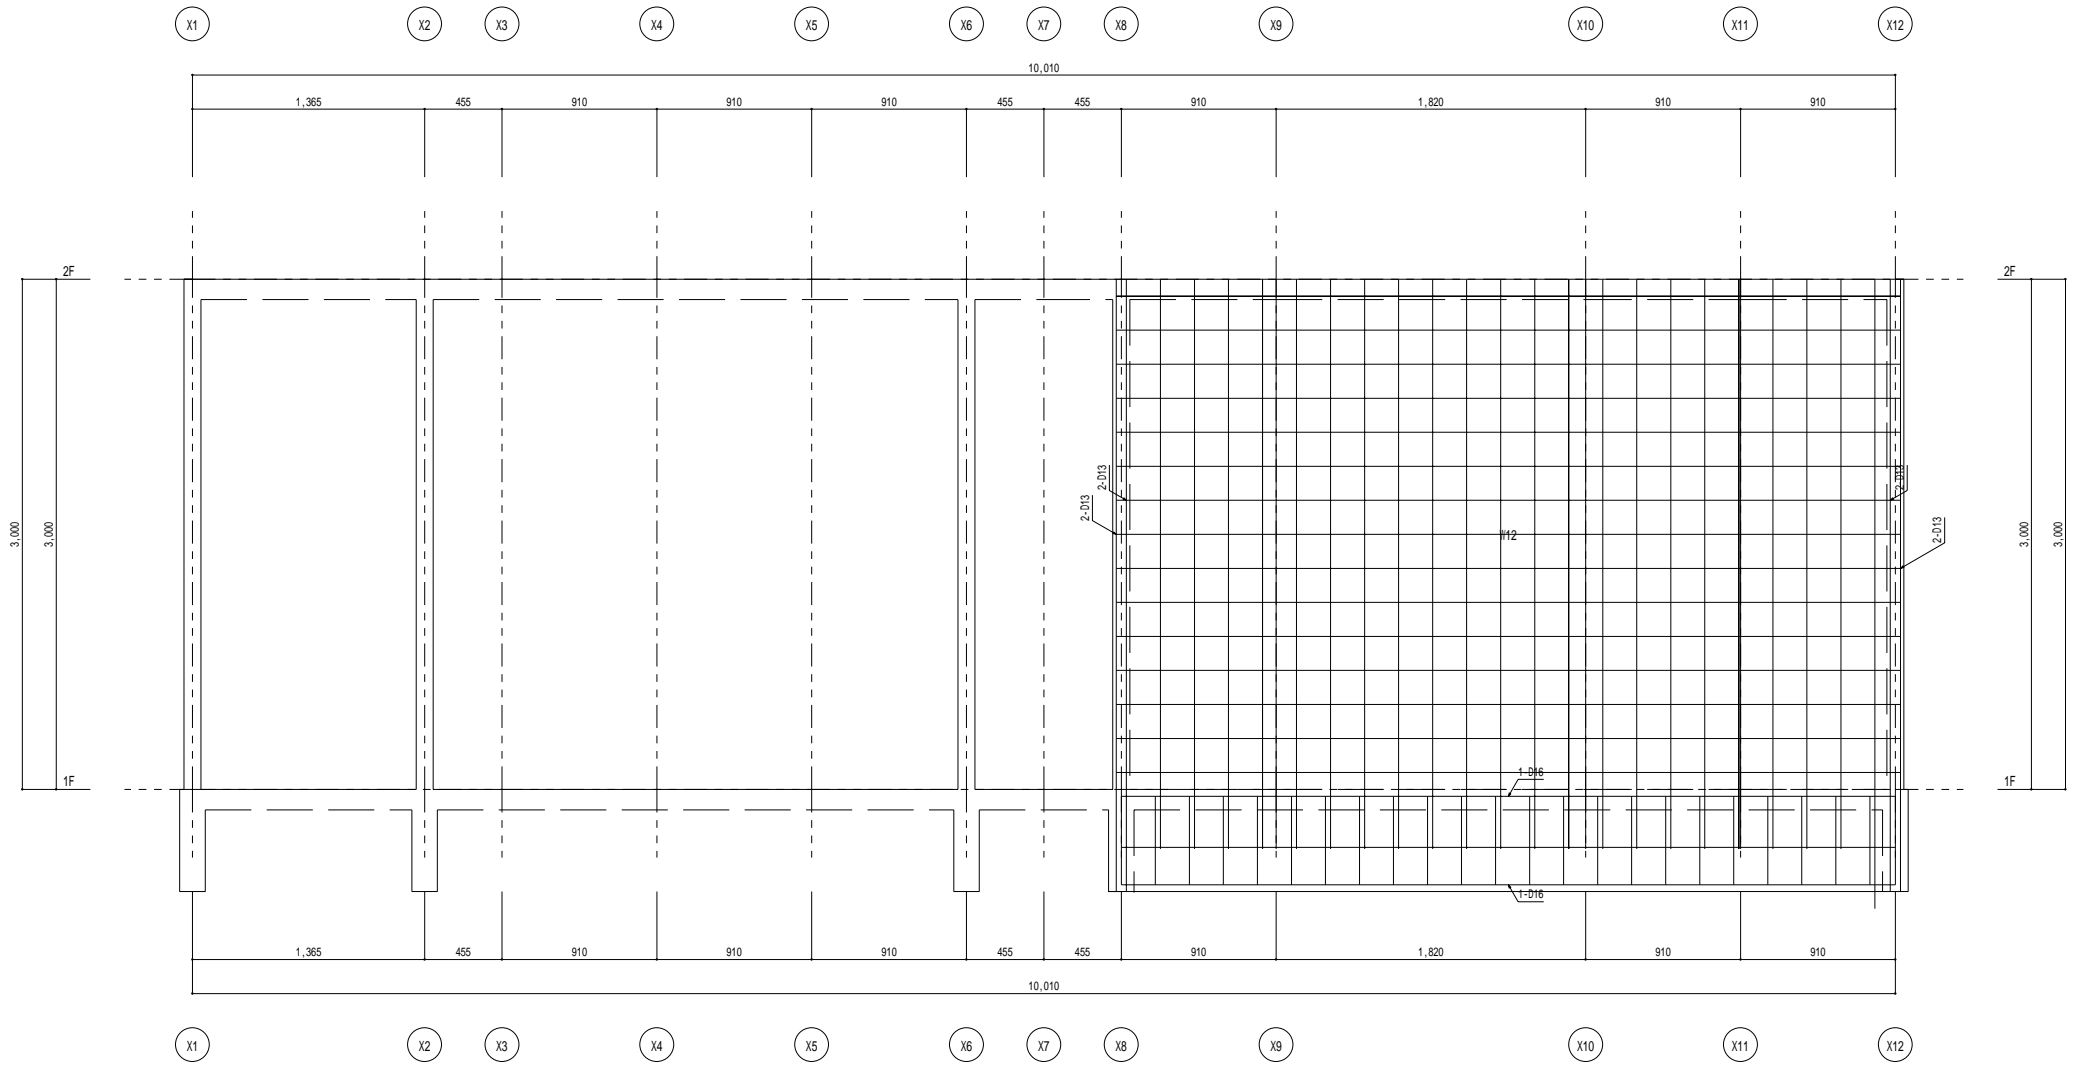

Y7通り架構詳細図 1 / 20

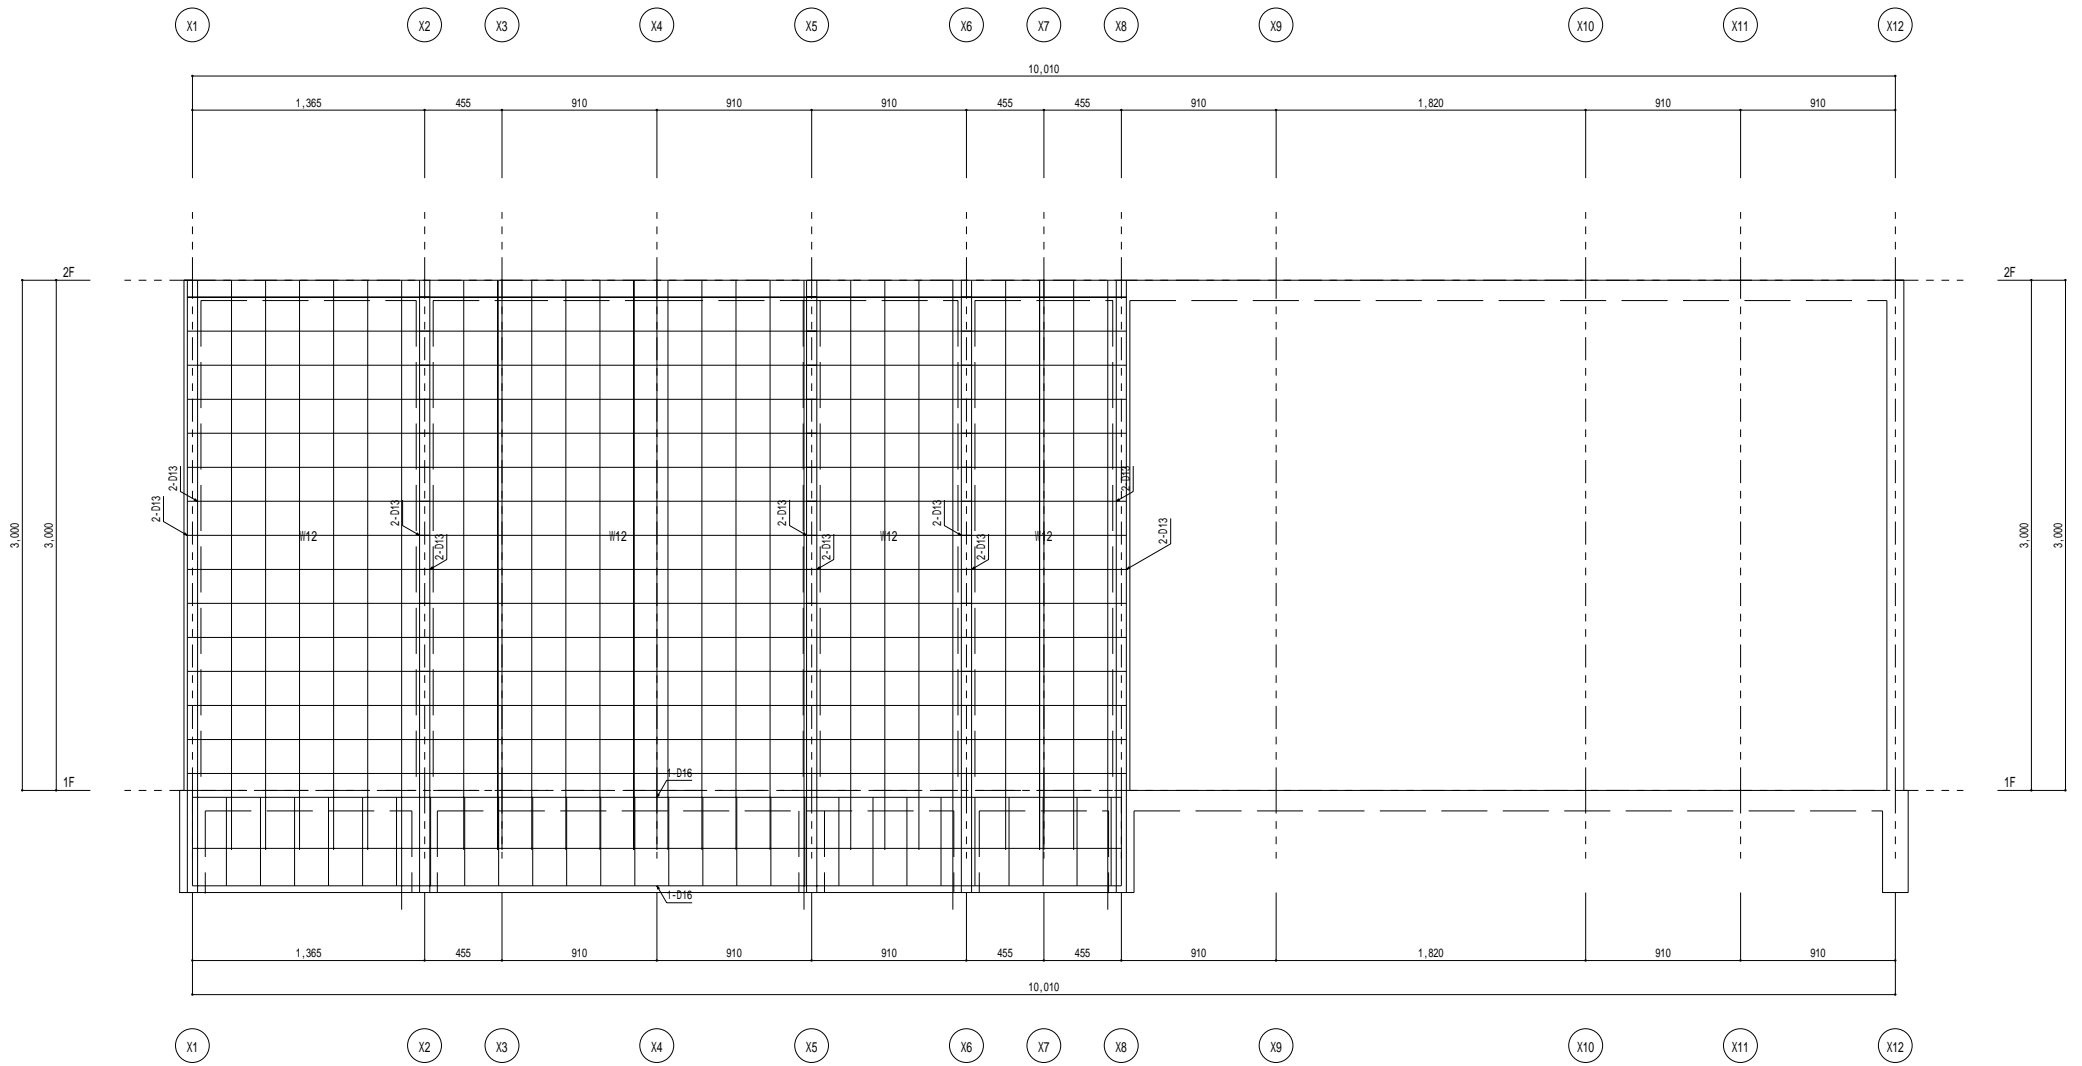


Y 8 通り架構詳細図 1 / 2 0

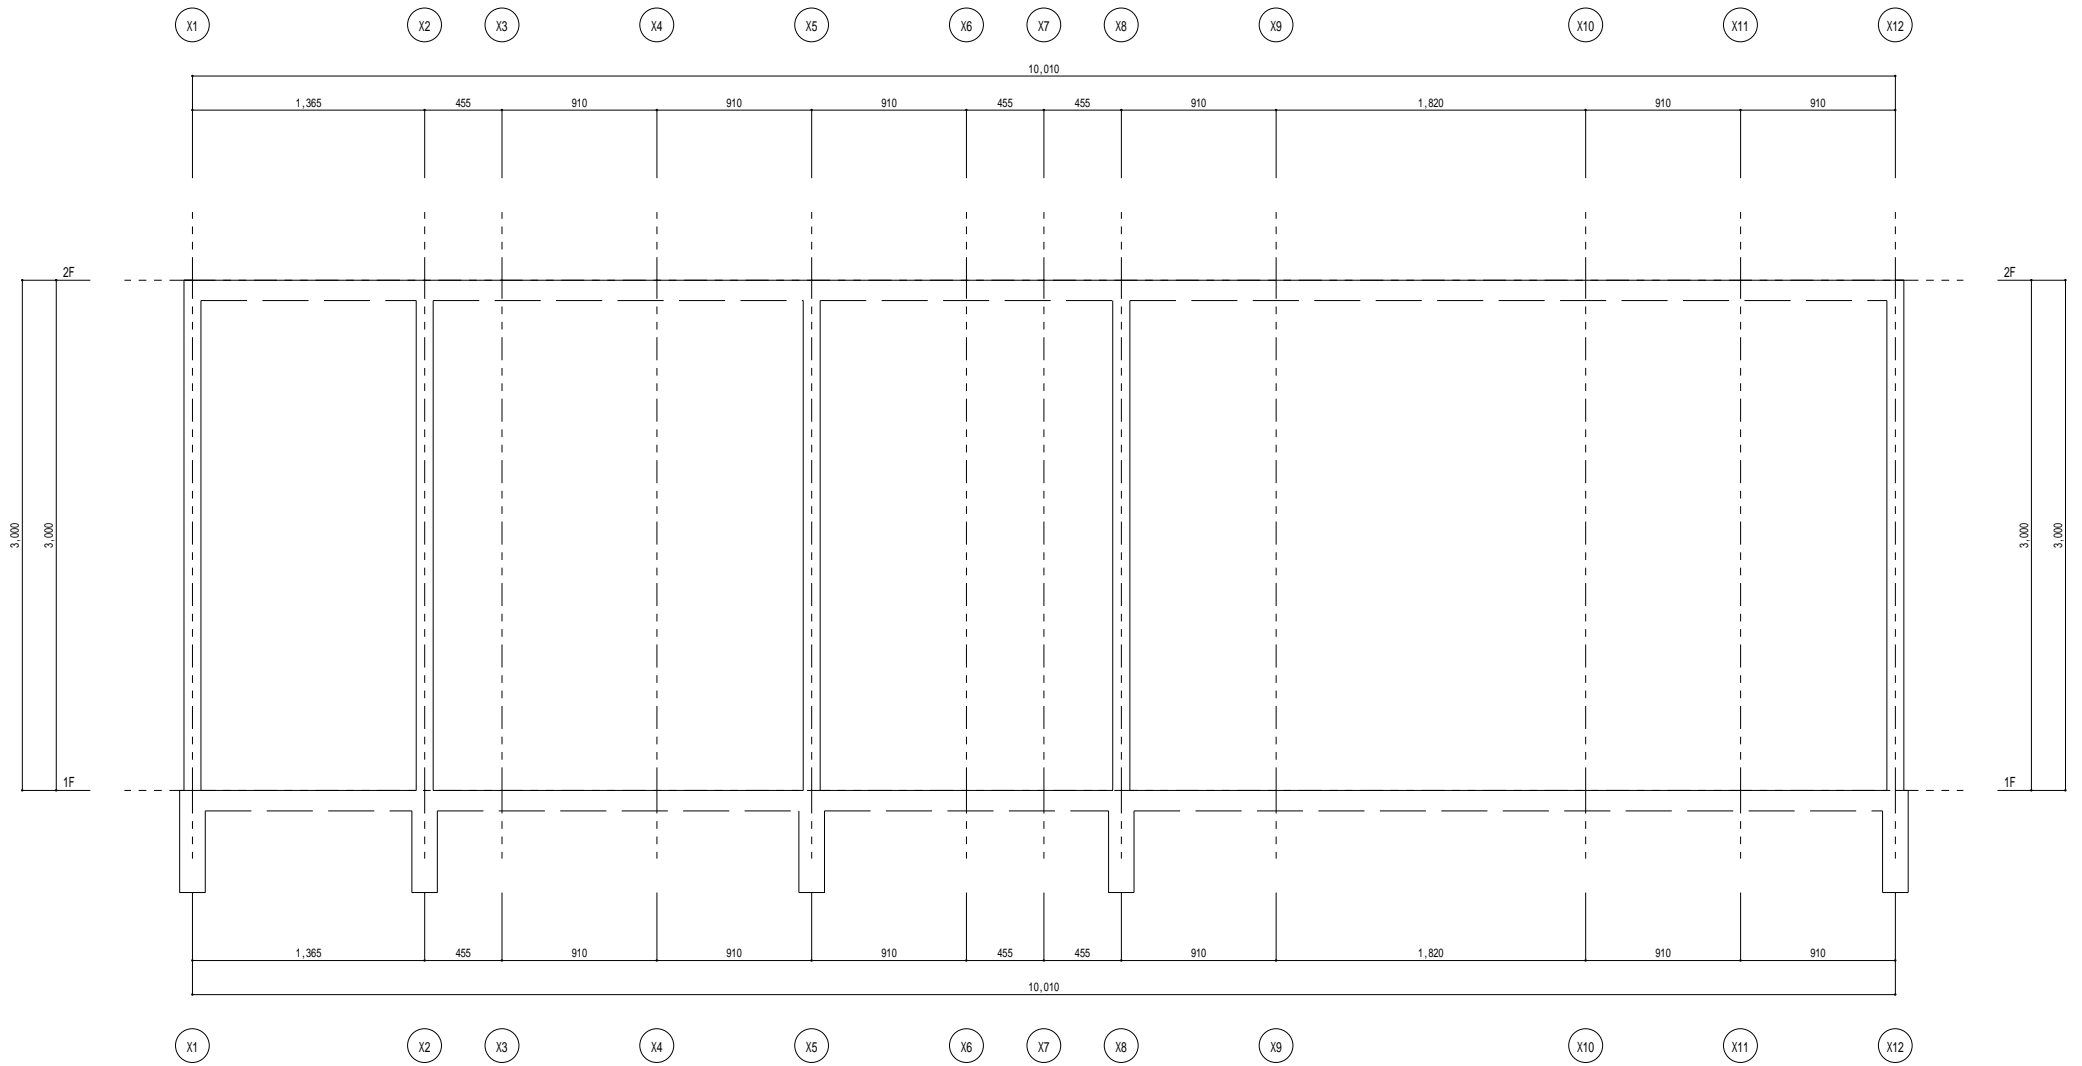

Y9通り架構詳細図 1 / 20



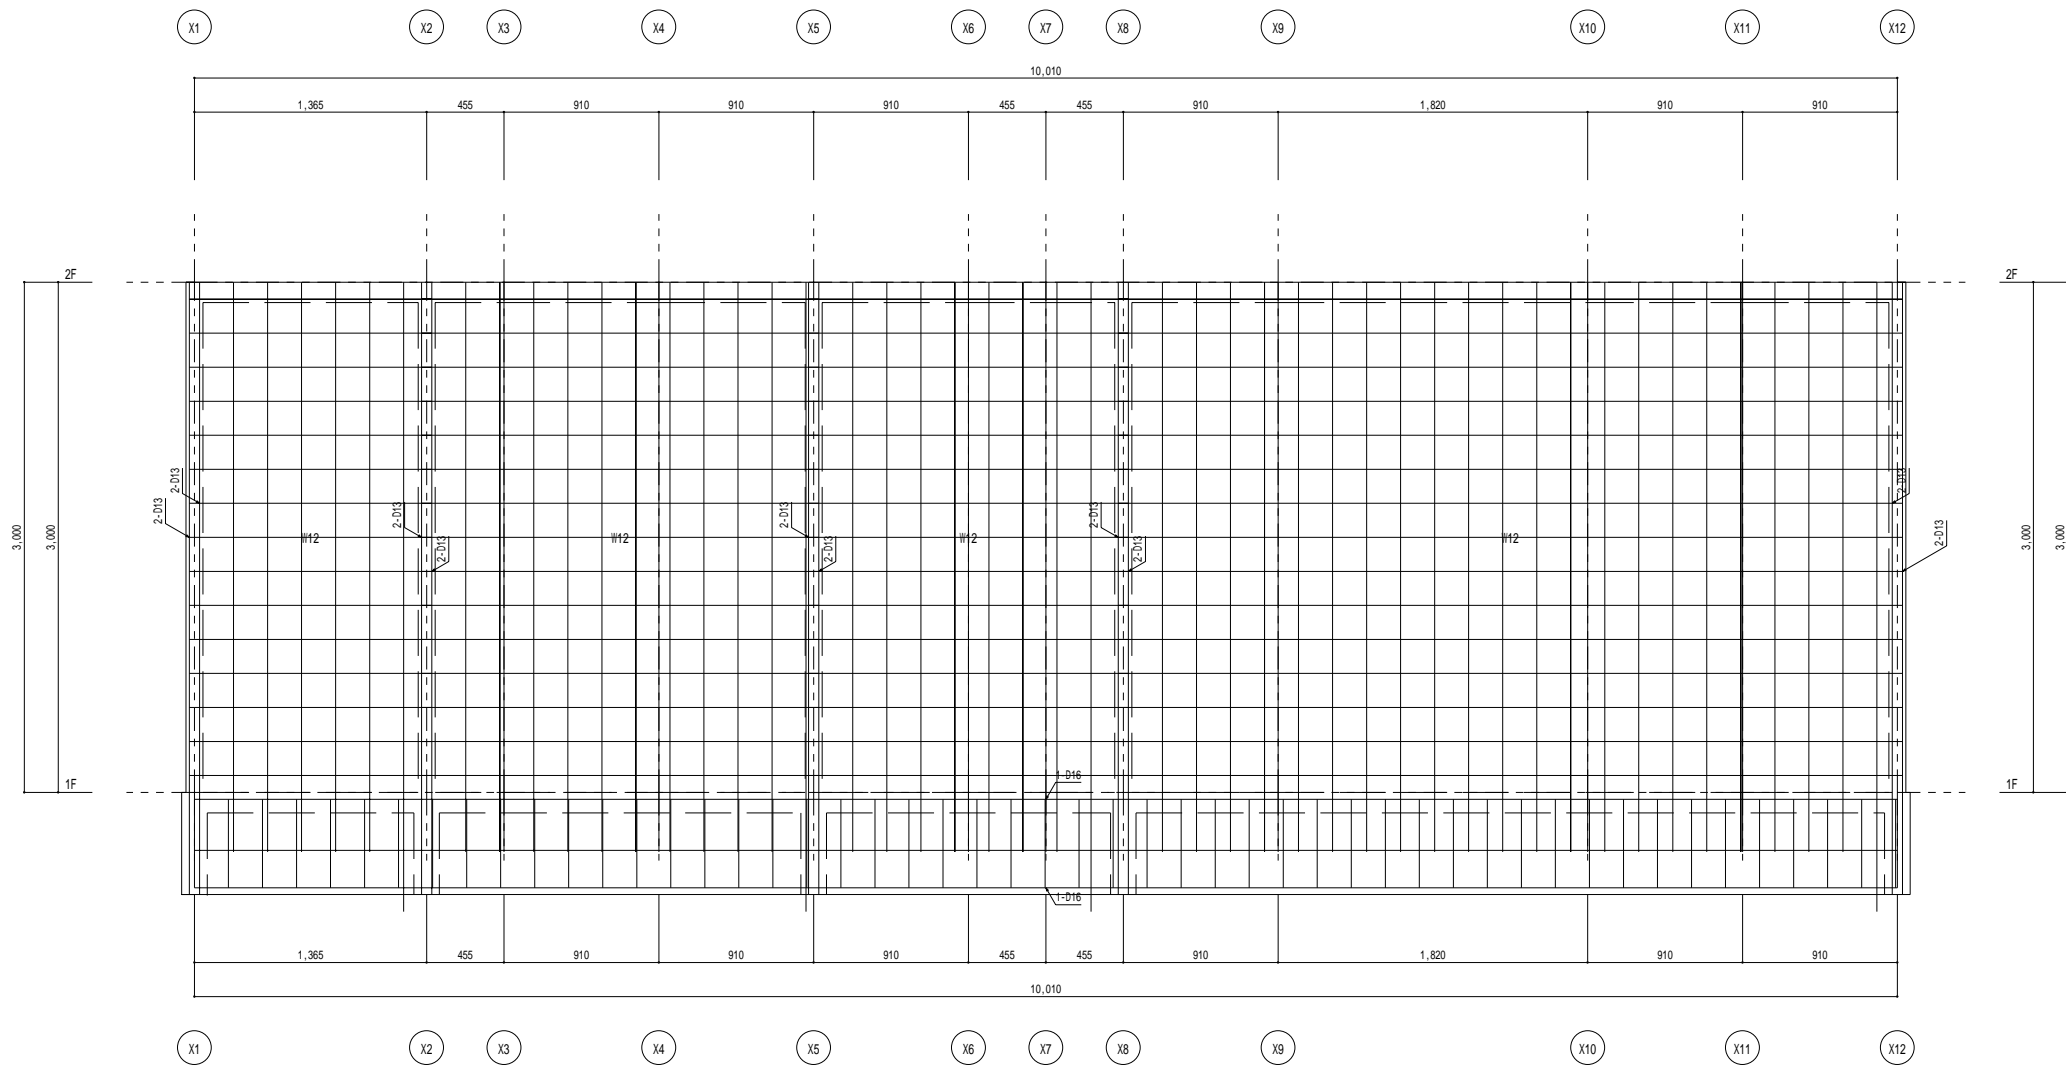

Y10 通り架構詳細図 1 / 2.0